
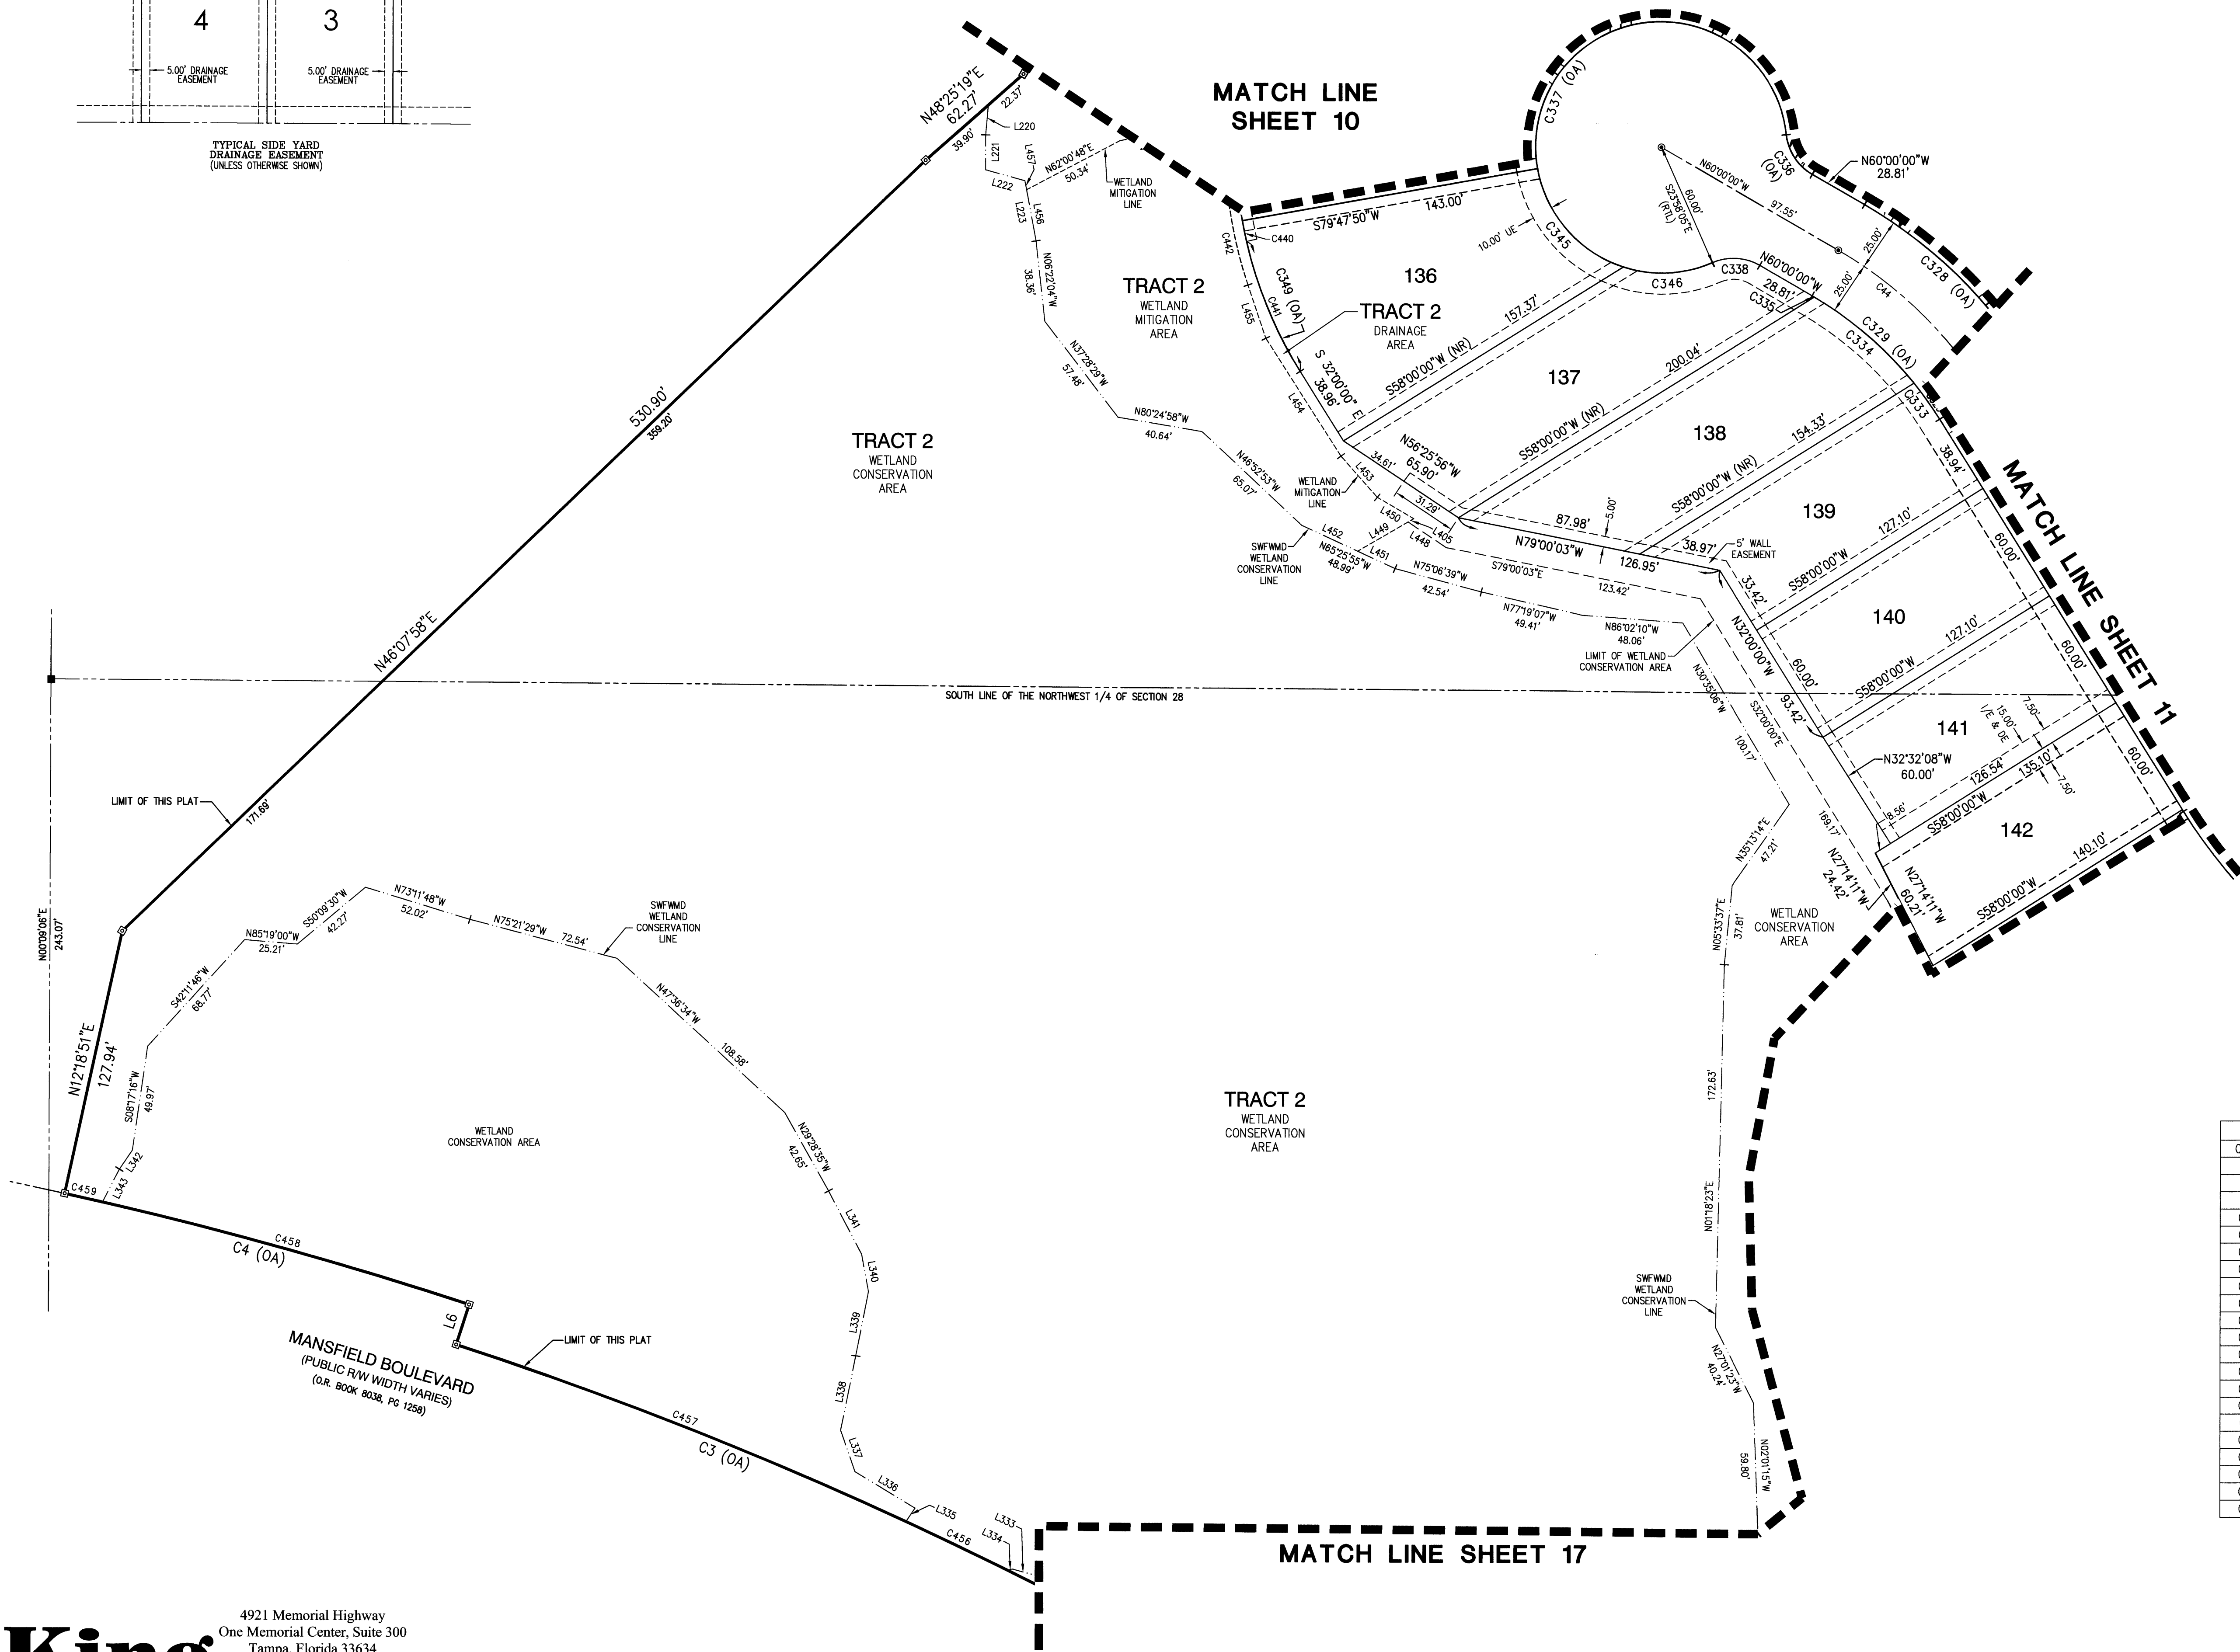
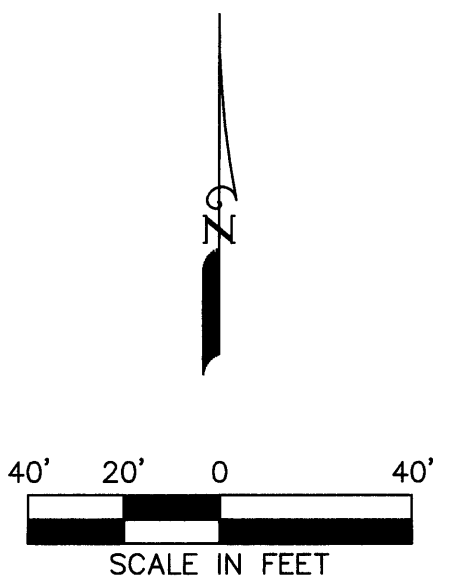


WIREGRASS M23 PHASE 1A, 1B

SECTION 28, TOWNSHIP 26 SOUTH, RANGE 20 EAST
PASCO COUNTY, FLORIDA

PLAT BOOK 71 PAGE 26

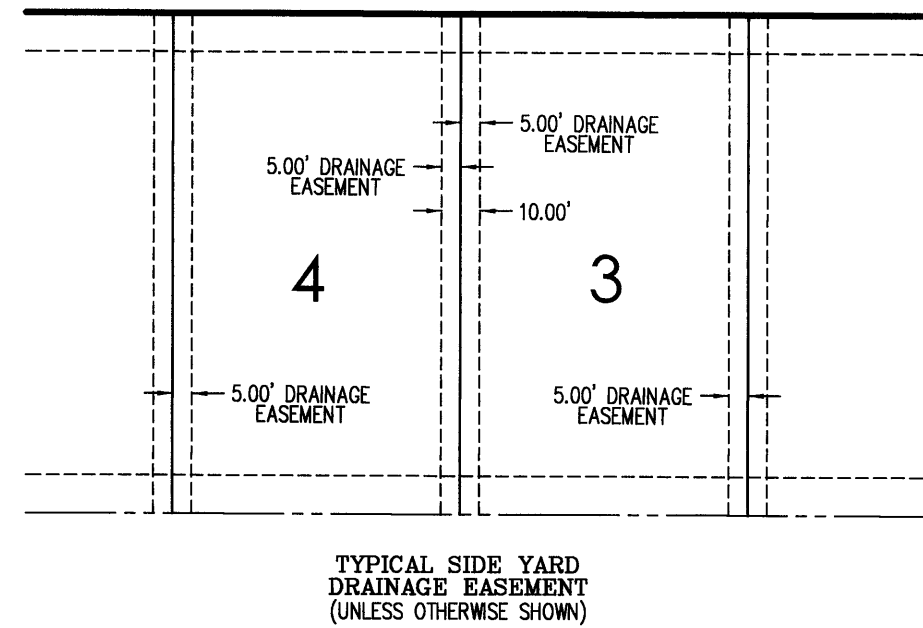

LINE TABLE		
LINE	BEARING	DISTANCE
L6	N17°56'40"E	20.00'
L220	N05°03'36"E	14.32'
L221	N00°03'17"E	16.71'
L222	N74°45'55"W	19.44'
L223	N10°28'55"W	29.15'
L333	N74°51'56"W	32.53'
L334	S78°34'59"W	2.48'
L335	N34°37'15"E	7.64'
L336	N59°04'45"W	33.37'
L337	N19°14'41"W	20.81'
L338	N11°22'38"E	36.17'
L339	N11°03'12"E	31.12'
L340	N10°27'36"W	18.05'
L341	N27°47'54"W	33.90'
L342	S34°19'17"W	10.97'
L343	S27°08'16"W	17.50'
L405	S59°50'15"W	3.14'
L448	S56°25'56"W	21.87'
L449	S59°50'15"W	30.94'
L450	N59°55'38"W	20.16'
L451	N65°25'55"W	19.62'
L452	N65°25'55"W	29.37'
L453	N41°34'00"W	26.08'
L454	S32°36'01"E	66.59'
L455	N18°39'58"W	26.65'
L456	N10°28'55"W	24.77'
L457	N10°28'55"W	4.38'

CURVE TABLE					
CURVE	RADIUS	LENGTH	CHORD	BEARING	DELTA
C3	2030.00'	930.86'	922.72'	N58°55'09"W	26°16'23"
C4	2050.00'	200.04'	199.96'	N74°51'04"W	5°35'27"
C44	200.00'	97.74'	96.77'	N46°00'00"W	28°00'00"
C328	225.00'	109.96'	108.86'	N46°00'00"W	28°00'00"
C329	175.00'	85.52'	84.67'	N46°00'00"W	28°00'00"
C333	175.00'	21.12'	21.10'	N35°27'24"W	6°54'47"
C334	175.00'	63.17'	62.83'	N49°15'15"W	20°40'55"
C335	175.00'	1.24'	1.24'	N59°47'51"W	0°24'17"
C336	25.00'	23.55'	22.69'	S33°00'57"E	53°58'05"
C337	60.00'	301.53'	70.59'	S30°00'00"W	28°7'56"10"
C338	25.00'	23.55'	22.69'	N86°59'03"W	53°58'05"
C345	60.00'	65.23'	62.06'	S41°20'50"E	62°17'21"
C346	60.00'	43.43'	42.49'	N86°46'12"E	41°28'35"
C349	203.00'	77.23'	76.76'	S21°06'05"E	21°47'50"
C440	203.00'	10.05'	10.05'	S11°37'16"E	2°50'12"
C441	203.00'	67.18'	66.87'	S22°31'11"E	18°57'38"
C442	208.00'	212.38'	203.27'	S10°35'06"W	58°30'09"
C456	2030.00'	53.54'	53.54'	N64°47'52"W	1°30'40"
C457	2030.00'	230.38'	230.25'	N68°48'16"W	6°30'08"
C458	2050.00'	181.49'	181.43'	N74°35'31"W	5°04'21"
C459	2050.00'	18.55'	18.55'	N77°23'14"W	0°31'07"