

MEADOW POINTE PARCEL 5 UNIT 4B

SECTION 31, TOWNSHIP 26 SOUTH, RANGE 20 EAST, PASCO COUNTY, FLORIDA


36/36

NOTE: SEE SHEET 3 OF 5 FOR DETAIL OF TYPICAL CLEAR SIGHT TRIANGLE FOR ALL CORNER LOTS.

SEE NOTE ON SHEET 3 OF 5 FOR BASIS OF BEARINGS

SEE SHEET 2 OF 5 FOR CURVE DATA TABLE

SCALE 1" = 50'
0 25 50 100
SCALE IN FEET

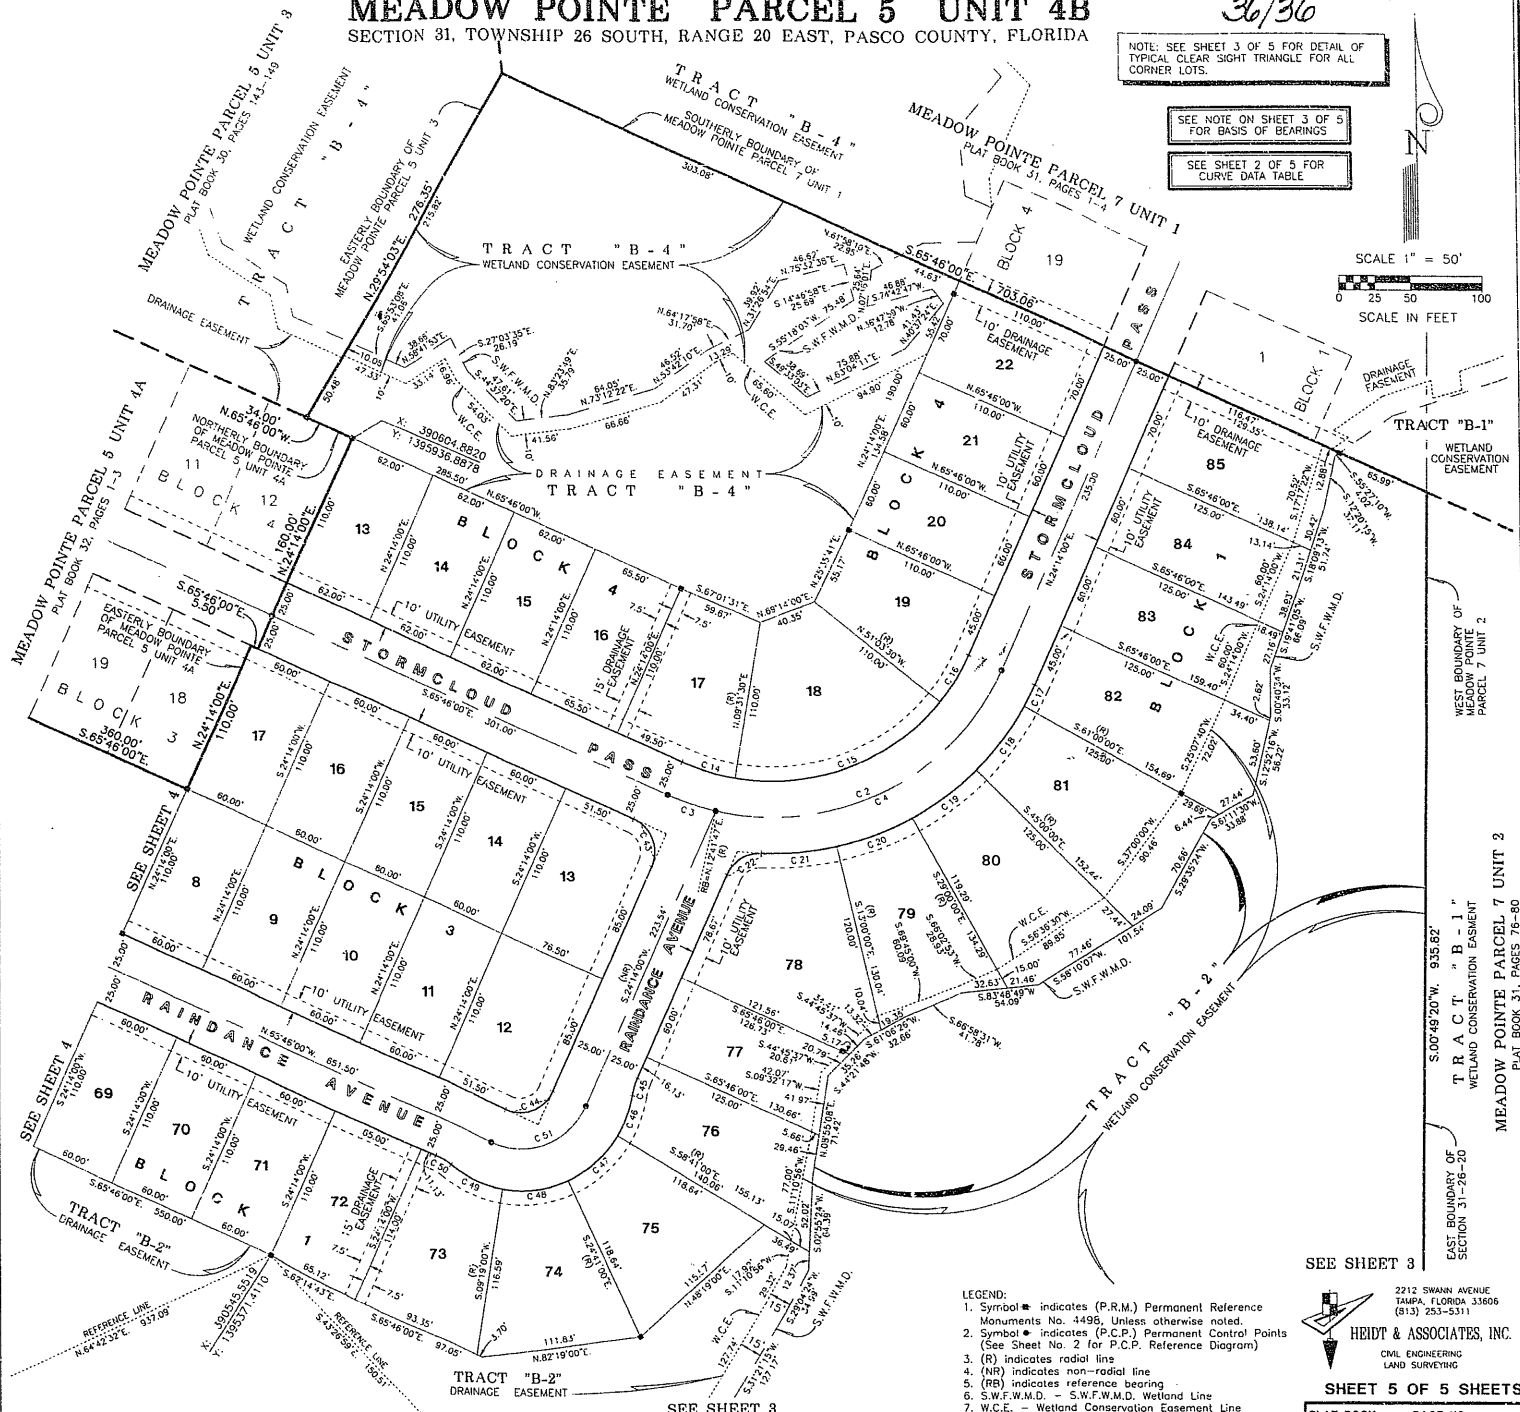

- LEGEND:
1. Symbol indicates (P.R.M.) Permanent Reference Monuments No. 4495, Unless otherwise noted.
 2. Symbol indicates (P.C.P.) Permanent Control Points (See Sheet No. 2 for P.C.P. Reference Diagram)
 3. (R) indicates radial line
 4. (NR) indicates non-radial line
 5. (RB) indicates reference bearing
 6. S.W.F.W.M.D. - S.W.F.W.M.D. Wetland Line
 7. W.C.E. - Wetland Conservation Easement Line

2212 SWANN AVENUE
TAMPA, FLORIDA 33606
(813) 253-5311
HEIDT & ASSOCIATES, INC.
CIVIL ENGINEERING
LAND SURVEYING

SHEET 5 OF 5 SHEETS

PLAT BOOK PAGE NO.