


Tierra del Sol Phase 1

LYING IN SECTION 22, TOWNSHIP 25 SOUTH, RANGE 18 EAST, PASCO COUNTY, FLORIDA
INCLUDING A REPLAT OF LOT 54 AND A PORTION OF LOT 55 OF LAND O' LAKES ADDITION,
AS RECORDED IN PLAT BOOK 4, PAGE 59, OF THE PUBLIC RECORDS OF PASCO COUNTY, FLORIDA

PLAT BOOK PAGE NO.

52 84

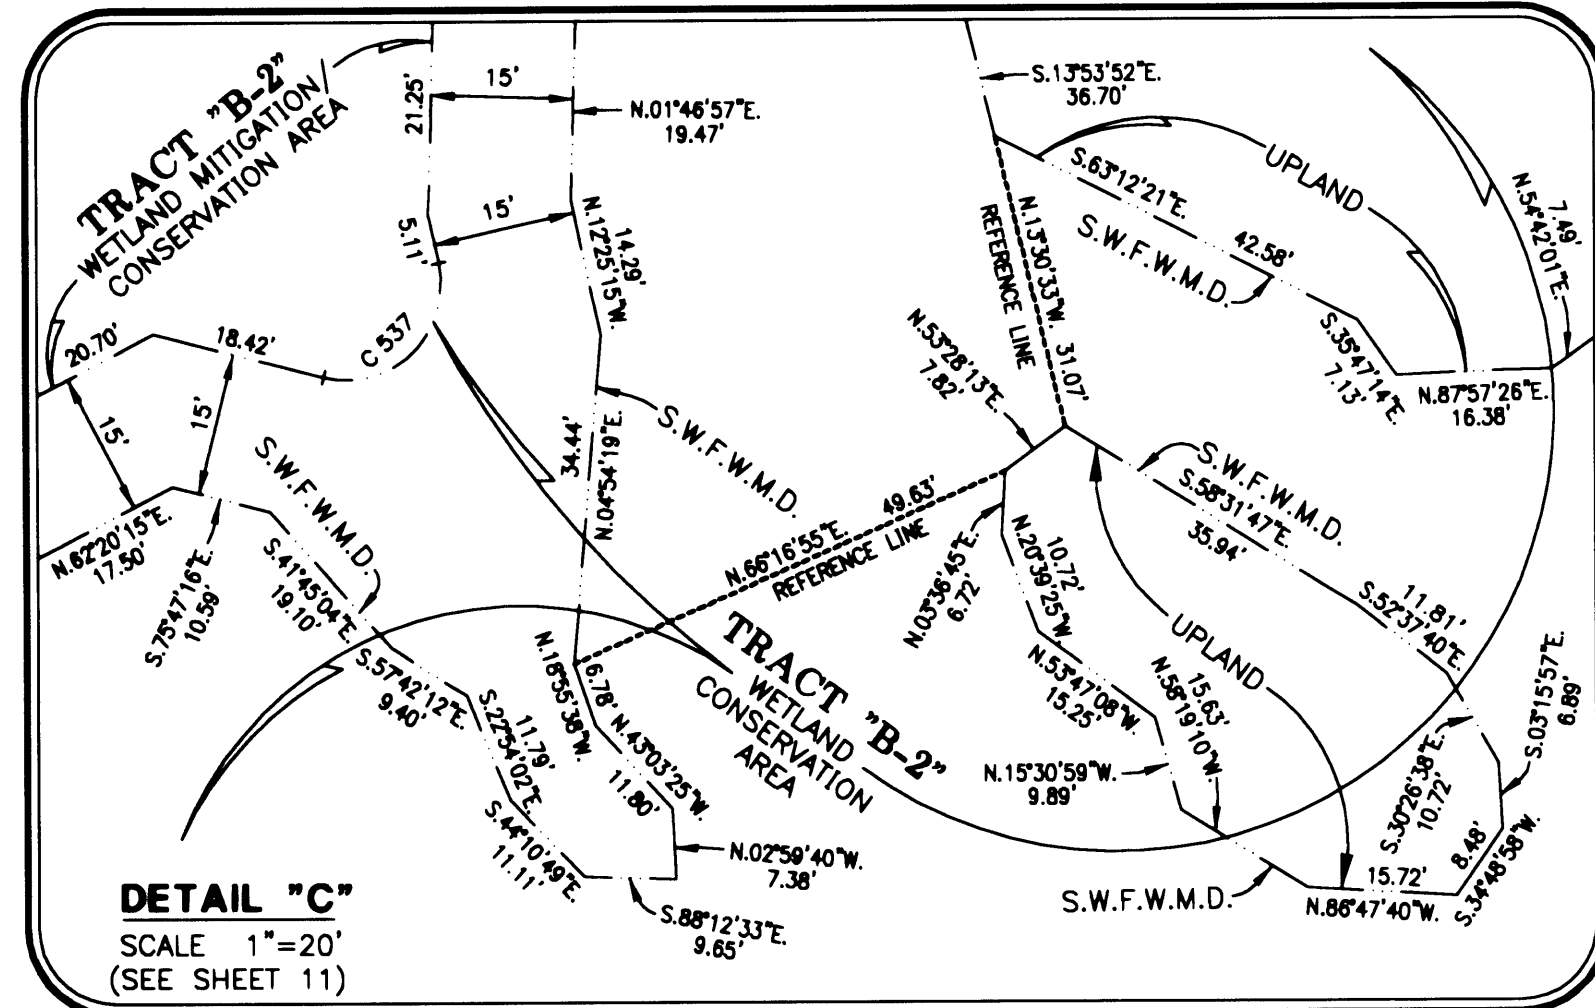

LOT 52

LAND O' LAKES ADDITION
PLAT BOOK 4, PAGE 59

LOT 53

NORTHERLY BOUNDARY OF LOT 54

SUNTERRA DRIVE



LAND O' LAKES ADDITION
PLAT BOOK 4, PAGE 59

LOT 55

LOT 56

CURVE DATA TABLE

NO.	RADIUS	DELTA	ARC	TANGENT	CHORD	BEARING
508	835.00	31°09'27"	454.07	232.80	448.50	N.83°25'17"W.
515	855.00	14°44'30"	219.98	110.60	219.38	N.75°12'49"W.
516	855.00	16°24'56"	244.96	123.33	244.13	S.89°12'28"W.
537	10.00	116°37'59"	20.36	16.20	17.02	N.45°53'45"E.
545	10.00	56°51'48"	10.27	5.64	9.83	N.59°36'33"E.
546	15.00	96°40'51"	25.83	17.46	22.76	N.77°48'22"E.
547	15.00	70°58'25"	18.58	10.69	17.42	S.17°22'00"E.

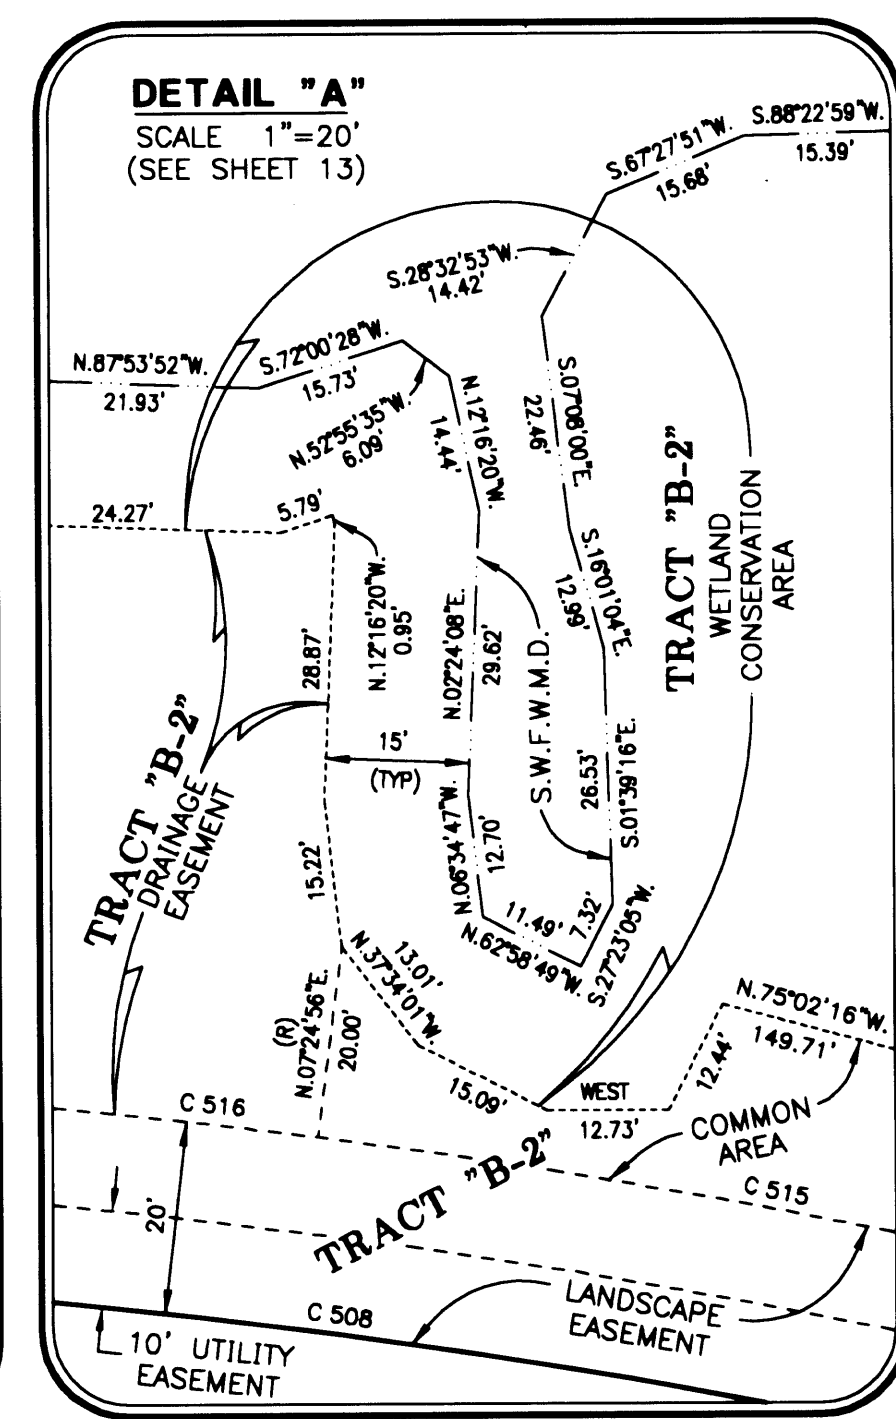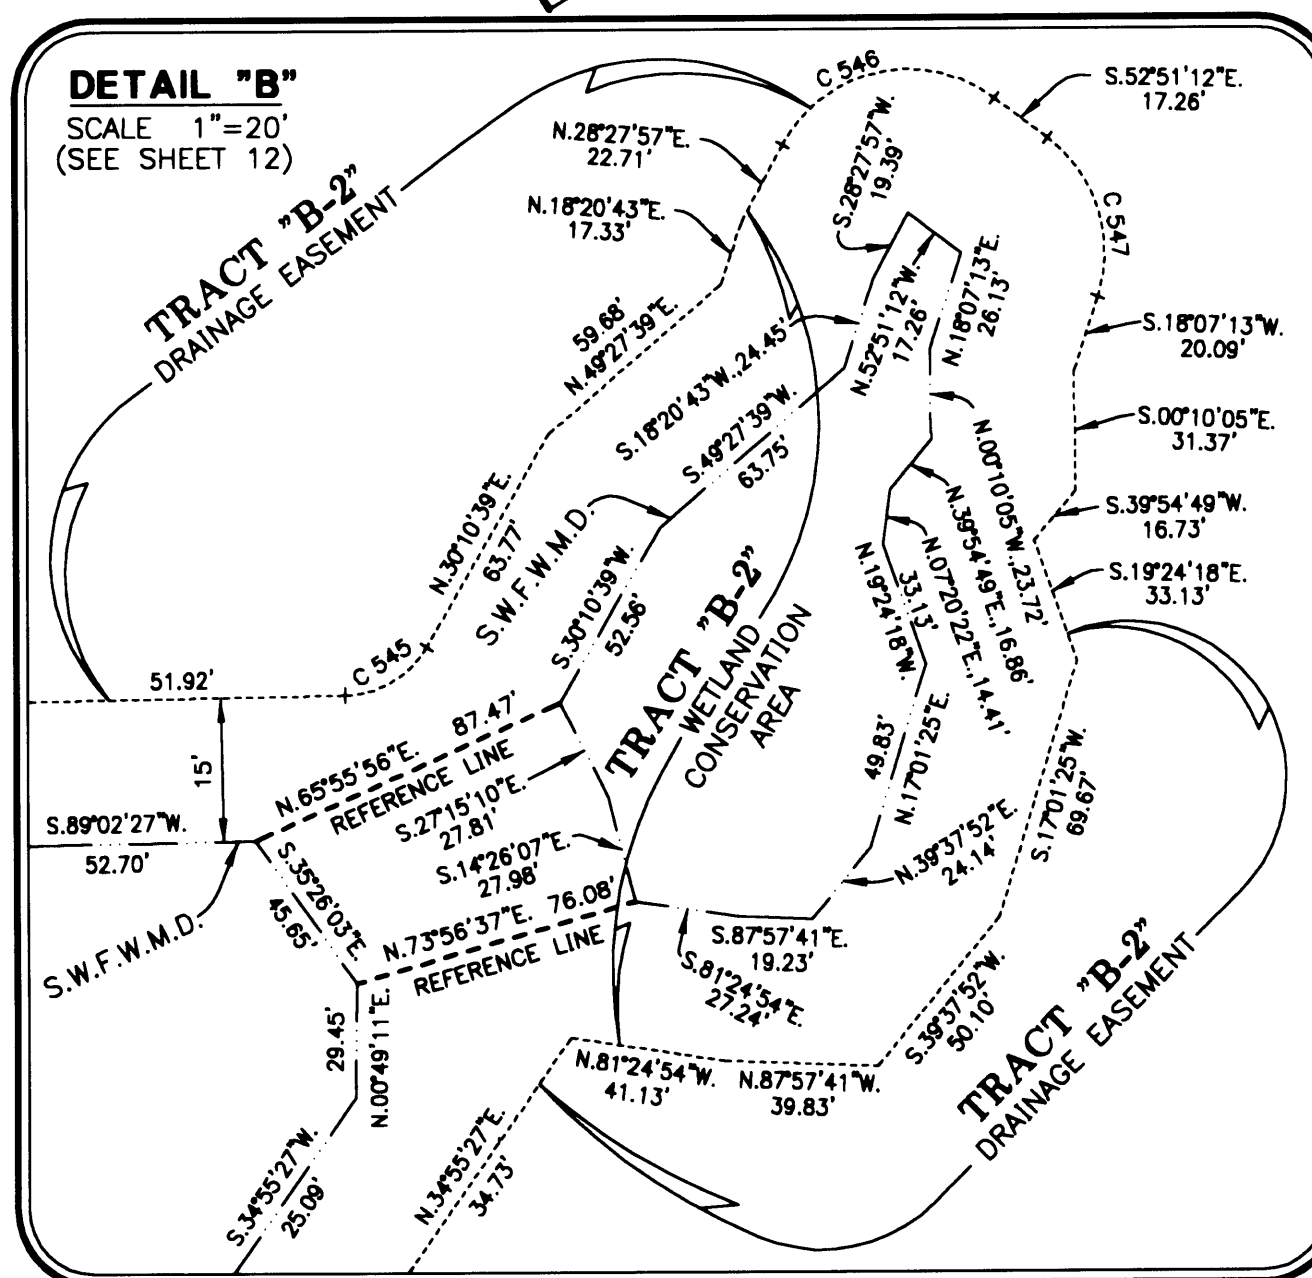

LEGEND:

- Symbol indicates (P.R.M.) Permanent Reference Monument - LB148, Unless otherwise noted.
- Symbol indicates (P.R.M.) Offset Permanent Reference Monument - LB148, Unless otherwise noted.
- Symbol indicates (P.C.P.) Permanent Control Point LB148 (See Sheet No. 2 for P.C.P. Reference Diagram)
- (R) indicates radial line
- (NR) indicates non-radial line
- (RB) indicates reference bearing
- (TYP) - Typical

2212 SWANN AVENUE
TAMPA, FLORIDA 33606
PHONE (813) 253-5311
FAX (813) 253-2478

HEIDT & ASSOCIATES, INC.
LICENSED BUSINESS NUMBER LB148
CIVIL ENGINEERING
LAND SURVEYING

SHEET 15 OF 15 SHEETS