


MEADOW POINTE III PHASE 1 UNIT 1B

SECTION 34, TOWNSHIP 26 SOUTH, RANGE 20 EAST, PASCO COUNTY, FLORIDA

PLAT BOOK PAGE NO.

CURVE DATA TABLE

NO.	RADIUS	DELTA	ARC	TANGENT	CHORD	BEARING
7	200.00	29°24'00"	102.63	52.47	101.50	N.14°42'00"W.
8	700.00	29°24'00"	359.19	183.84	355.28	N.14°42'00"W.
9	700.00	78°06'00"	954.17	567.86	882.00	N.57°48'00"W.
11	700.00	33°06'00"	404.39	208.01	398.79	N.73°12'00"W.
287	725.00	0°35'40"	49.35	24.68	49.34	S.76°48'00"E.
288	725.00	0°35'40"	49.35	24.68	49.34	S.80°42'00"E.
289	725.00	0°35'40"	49.35	24.68	49.34	S.84°28'07"E.
290	20.00	86°32'13"	30.21	18.83	27.42	S.43°01'07"E.
291	725.00	0°41'18"	53.99	27.01	53.98	S.02°08'00"E.
292	725.00	0°41'18"	53.99	27.01	53.98	S.06°24'00"E.
293	725.00	0°35'40"	49.35	24.68	49.34	S.10°29'00"E.
294	725.00	0°35'40"	49.35	24.68	49.34	S.14°23'00"E.
295	725.00	0°35'40"	49.35	24.68	49.34	S.18°17'00"E.
296	725.00	0°35'40"	49.35	24.68	49.34	S.22°11'00"E.
297	725.00	0°35'40"	49.35	24.68	49.34	S.26°05'00"E.
298	725.00	01°22'00"	17.29	8.65	17.29	S.28°43'00"E.
299	175.00	34°00'00"	103.85	53.50	102.33	S.12°24'00"E.
300	175.00	22°39'58"	69.23	35.07	68.78	S.16°55'59"W.
301	50.00	27°15'58"	23.79	12.13	23.57	S.13°37'59"W.
302	25.00	90°00'00"	39.27	25.00	35.36	S.48°00'00"W.

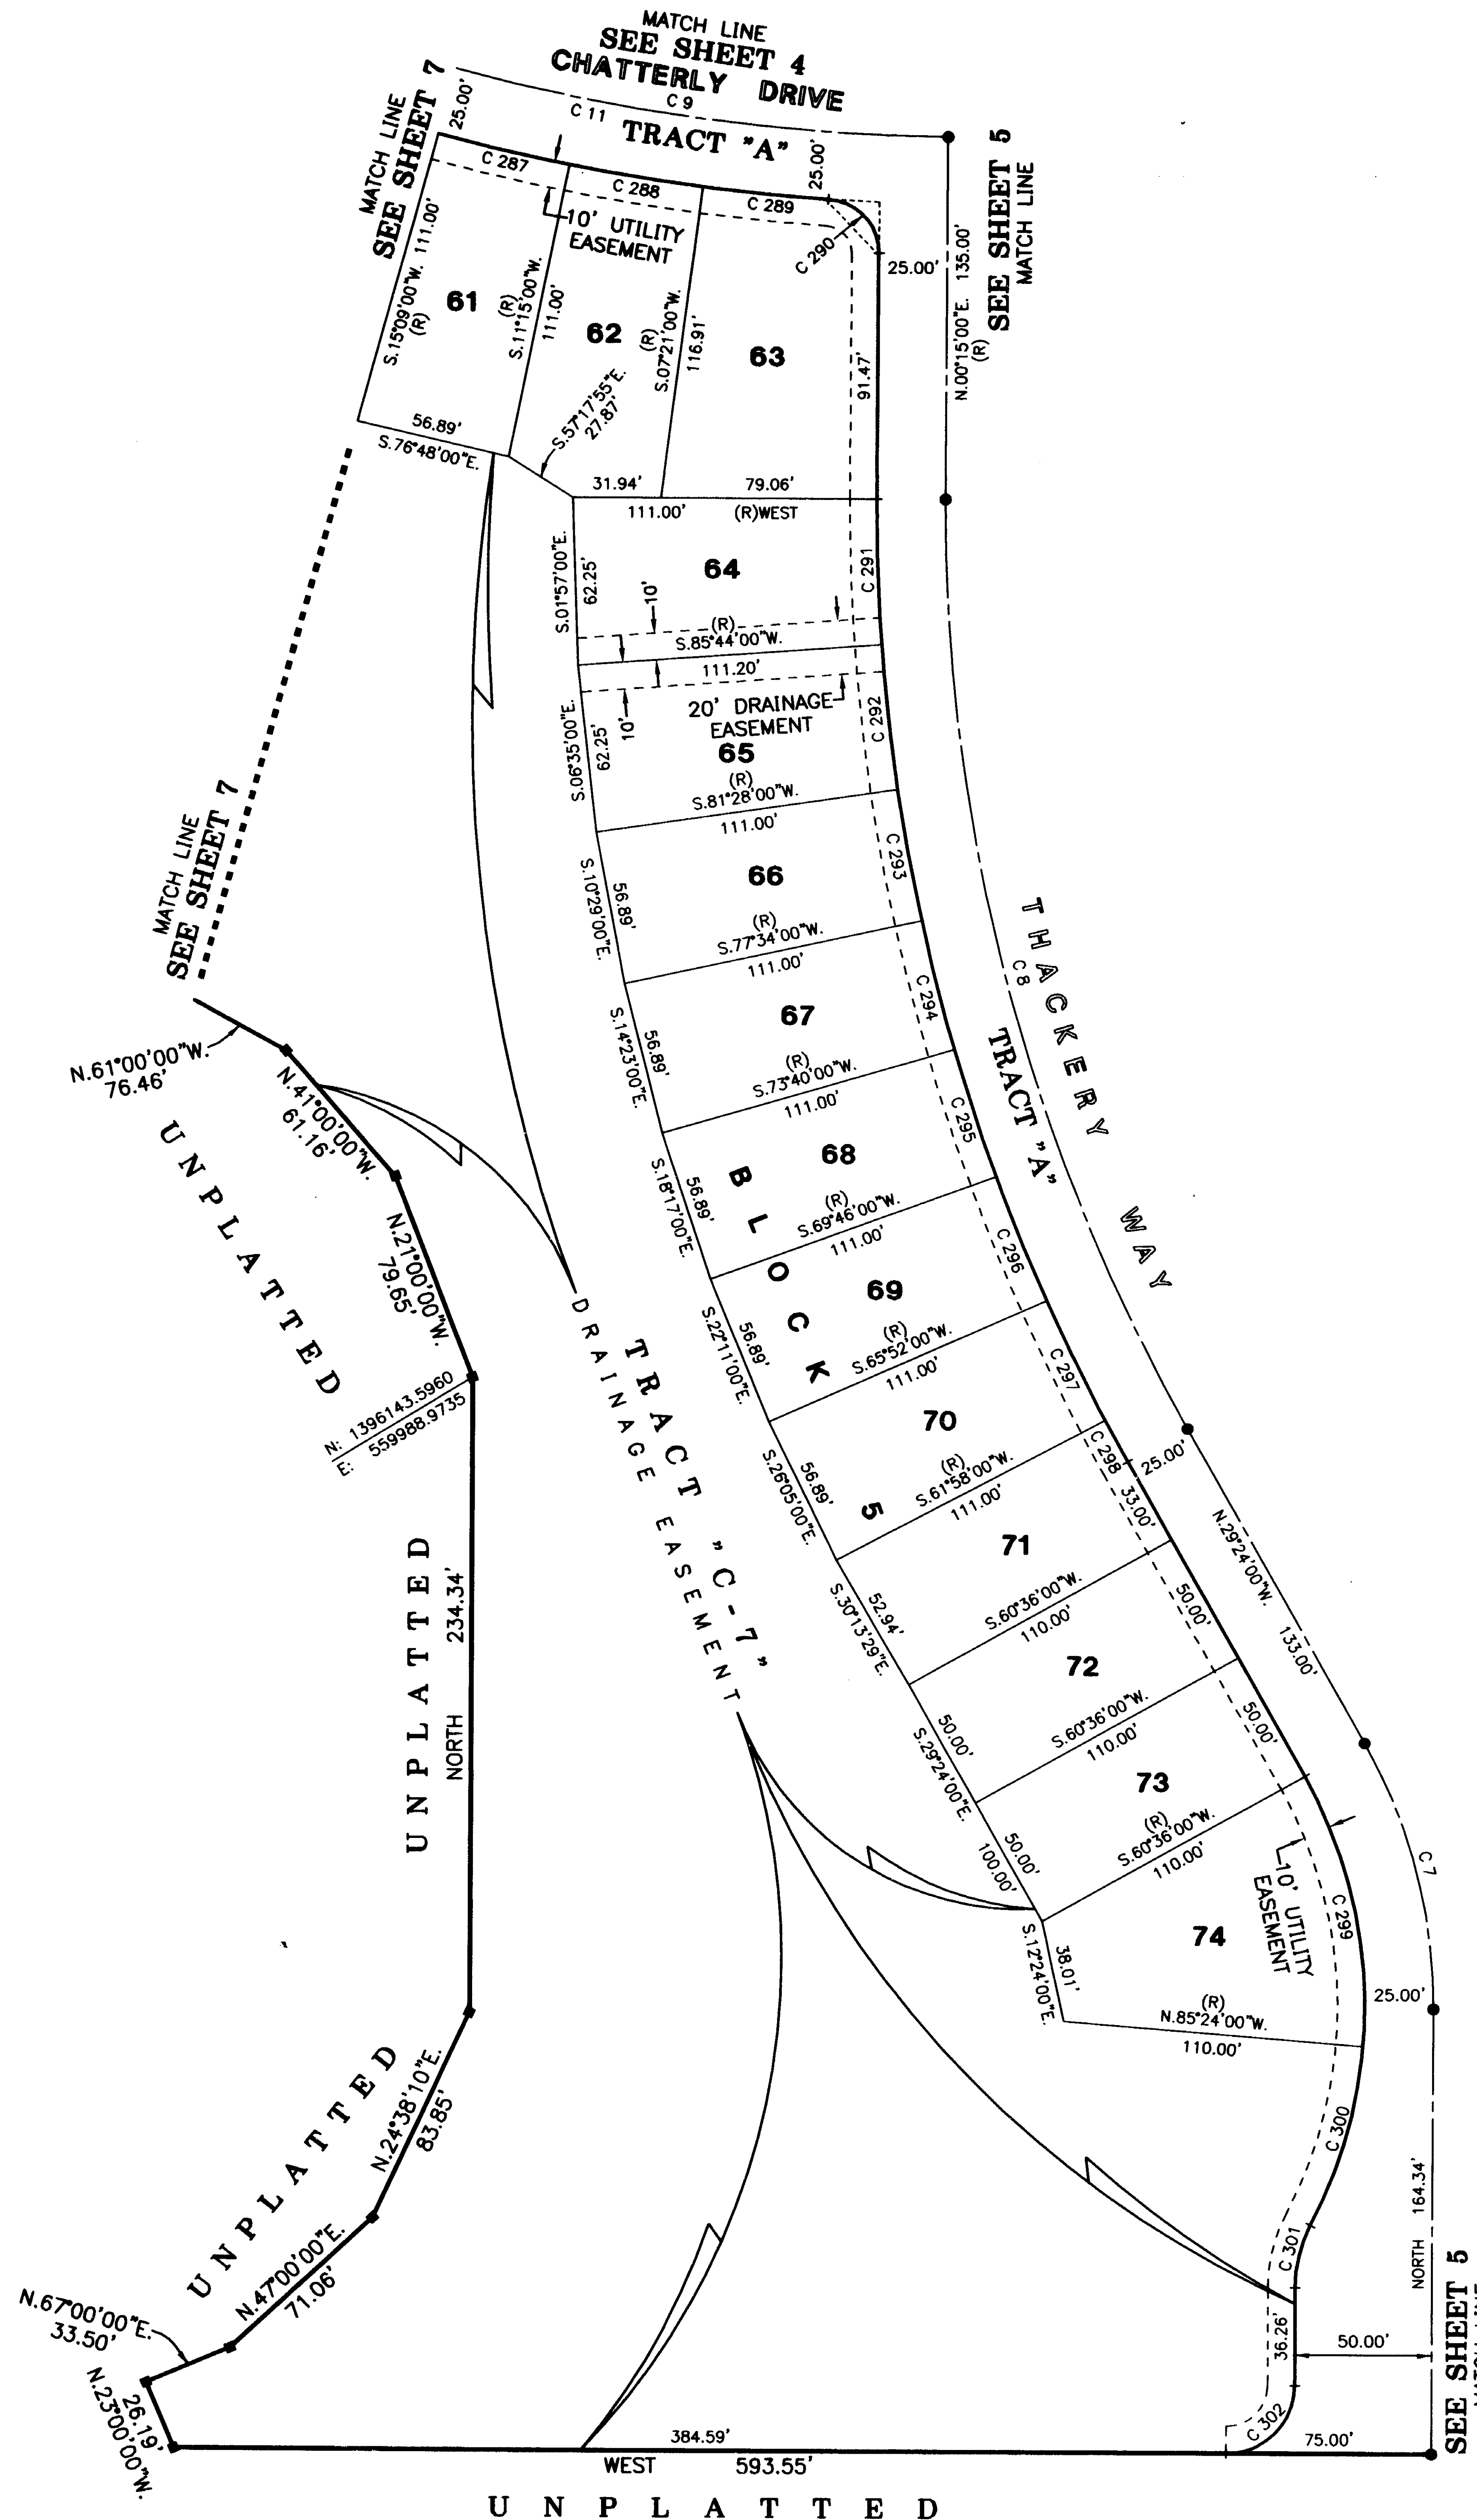

SCALE 1" = 50'

0 25 50 100

SCALE IN FEET

SEE NOTE ON SHEET 2 OF 7 FOR BASIS OF BEARINGS

NOTE: SEE SHEET 2 OF 7 FOR DETAIL OF TYPICAL CLEAR SIGHT TRIANGLE FOR ALL CORNER LOTS.

LEGEND:

- Symbol indicates (P.R.M.) Permanent Reference Monument - LB148, Unless otherwise noted.
- Symbol indicates (P.R.M.) Offset Permanent Reference Monument - LB148, Unless otherwise noted.
- Symbol indicates (P.C.P.) Permanent Control Point LB148 (See Sheet No. 2 for P.C.P. Reference Diagram)
- (R) indicates radial line
- (NR) indicates non-radial line
- (RB) indicates reference bearing
- S.W.F.W.M.D. - Southwest Florida Water Management District Wetland Line
- W.C.E. - Wetland Conservation Easement

2212 SWANN AVENUE
TAMPA, FLORIDA 33606
PHONE (813) 253-5311
FAX (813) 253-2478

HEIDT & ASSOCIATES, INC.
LICENSED BUSINESS NUMBER LB148
CIVIL ENGINEERING
LAND SURVEYING