
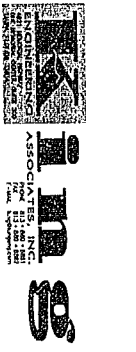


LEXINGTON OAKS, VILLAGE 12

BEING A SUBDIVISION OF LAND AND REPLAT OF TRACT 20 OF THE PLAT OF LEXINGTON OAKS, PHASE 1
AS RECORDED IN PLAT BOOK 36, PAGES 57 THROUGH 75 OF THE PUBLIC RECORDS OF PASCO COUNTY, FLORIDA
ALL LYING WITHIN SECTION 11, TOWNSHIP 26 SOUTH, RANGE 19 EAST, PASCO COUNTY, FLORIDA

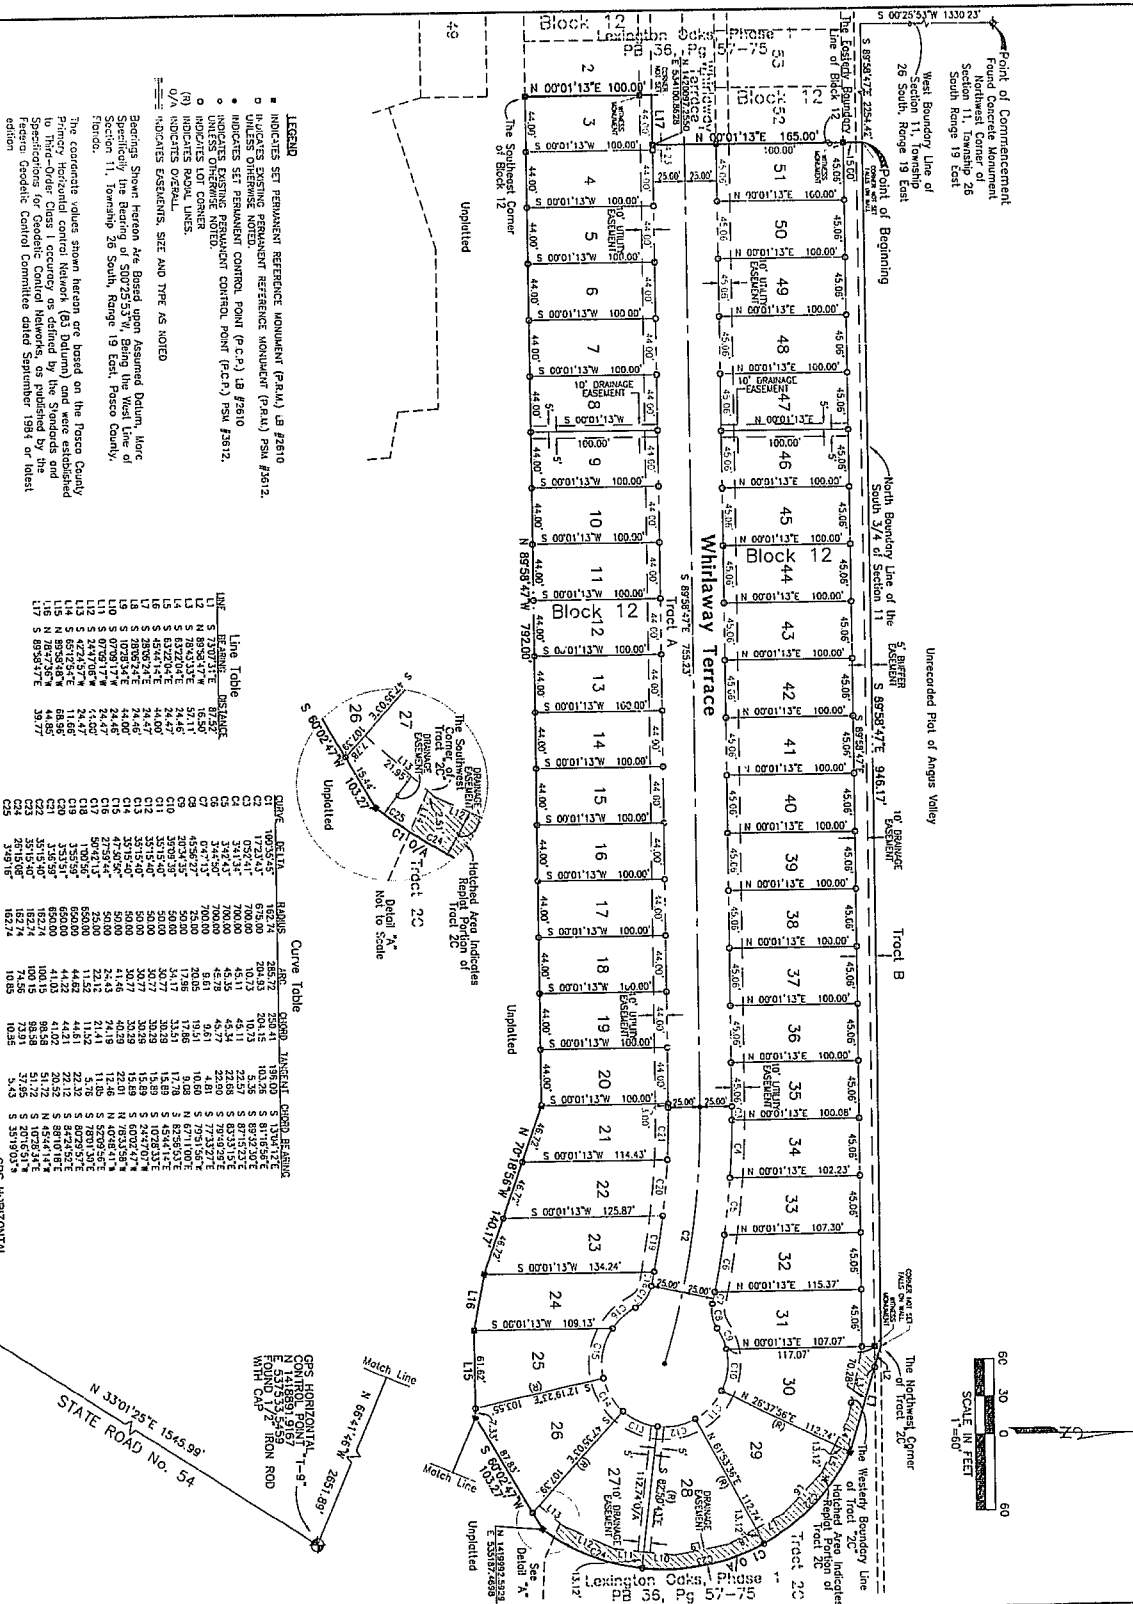

NOTE: This plat, as recorded in the public term, is the official depiction of the subdivided lands and is not to be used for any other purpose. It is the responsibility of the owner to ensure that the plat is correctly recorded and that the boundaries are correctly shown. The plat is not to be used for any other purpose.

3109-130-000.433

SHEET 2 OF 2