


WINDRIDGE OF GULF TRACE

**SECTION 25, TOWNSHIP 26 SOUTH, RANGE 15 EAST AND
SECTION 30, TOWNSHIP 26 SOUTH, RANGE 16 EAST, PASCO COUNTY, FLORIDA
BEING A REPLAT OF TAMPA-TARPON SPRINGS LAND COMPANY SUBDIVISION, PLAT BOOK 1, PAGES 68-70**

NOTES

- UNLESS OTHERWISE SHOWN ELEVATIONS ARE AS FOLLOWS:
1. 10' DRAINAGE & UTILITY EMBANKMENTS ADJACENT TO ALL STREET RIGHT-OF-WAY.
2. 5' DRAINAGE & UTILITY EMBANKMENT ADJACENT TO ALL SIDE AND REAR LOT LINES UNLESS OTHERWISE SHOWN
3. BEARINGS BASED ON U.S. HIGHWAY 19 RIGHT OF WAY LINE BEING S01P22Z6W.

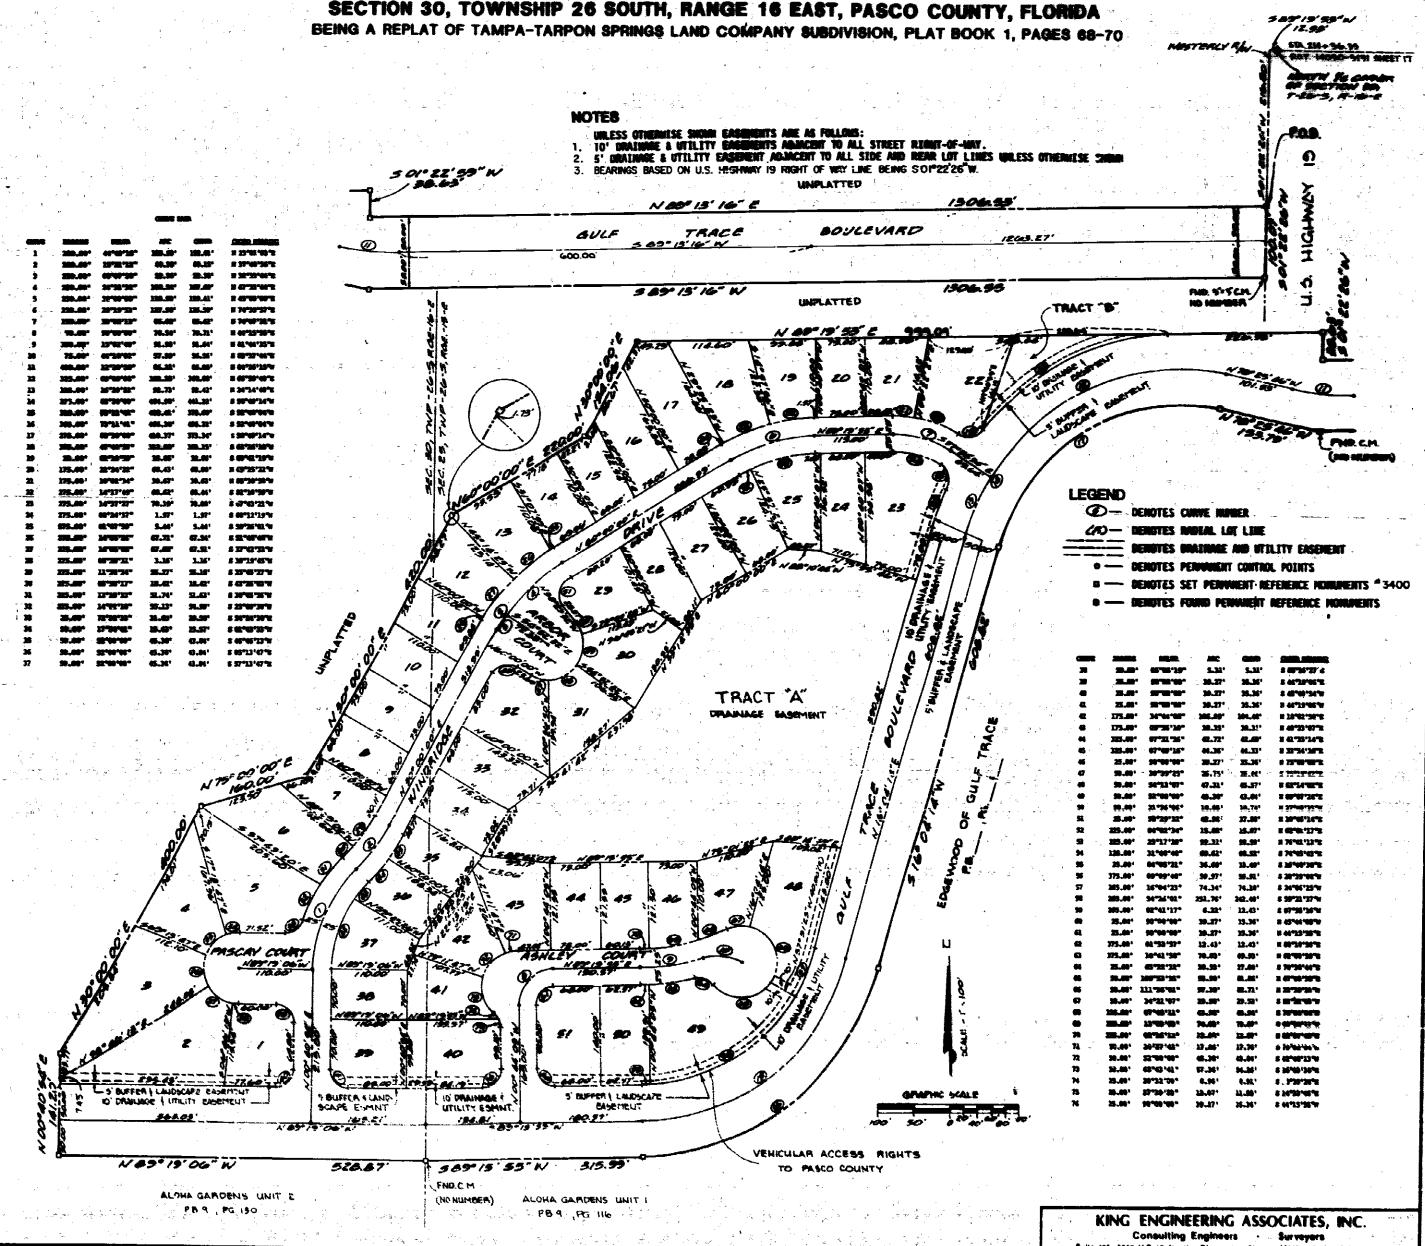

KING ENGINEERING ASSOCIATES, INC.
Consulting Engineers • Surveyors
105, 3250 U.S. 19 North • Clearwater, Florida 33515 • (813) 785-2