


37142

SCALE IN FEET

100 0 100

- 1.) ——— INDICATES FOUND PERMANENT REFERENCE MONUMENT (P.S.M. NO. 2609) UNLESS OTHERWISE SHOWN.
- 2.) ——— INDICATES SET PERMANENT REFERENCE MONUMENT (P.S.M. NO. 2689)
- 3.) ——— INDICATES SET PERMANENT CONTROL POINT (P.S.M. NO. 2695)
- 4.) —○— INDICATES SET 1/2" IRON ROD (L.B. NO. 5789)
- 5.) EASEMENTS ARE SHOWN THIS _____ WITH SIZE AND TYPE AS NOTED.
- 6.) ALL MEASUREMENTS ARE MADE TO THE NEAREST 1/4 OF A FOOT
- 7.) "TRACT I," ALL OPEN SPACE, DRAINAGE AREAS, RETENTION AND DETENTION PONDS, RECREATION AREAS, BUFFER AREAS, AND PRESERVATION AREAS ARE CONVEYED TO THE RESERVE AT GOLDEN AGES HOMEOWNERS ASSOCIATION FOR LIFETIME MAINTENANCE RESPONSIBILITIES.

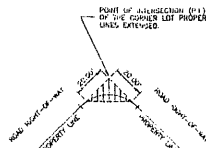


NOTHING ABOVE 3-1/2 FEET IN HEIGHT
SHALL BE LOCATED WITHIN THE
STANDARD 8' 6" SIDE EXPOSURE AREA.


TYPICAL CLEAR SIGHT TRIANGLE
FOR ALL CORNER LOTS
NOT TO SCALE

11) THE COORDINATE VALUES SHOWN HEREON ARE BASED ON THE PASCO PRIMARY HORIZONTAL CONTROL NETWORK; AND WERE ESTABLISHED TO THIRD-ORDER CLASS 1 ACCURACY AS DEFINED BY THE STANDARDS AND SPECIFICATIONS FOR METRIC CONTROL NETWORKS, AS PUBLISHED BY THE FEDERAL GEODETIC CONTROL COMMITTEE DATED SEPTEMBER 1984 OR LATEST EDITION (PCOLD 308.10)


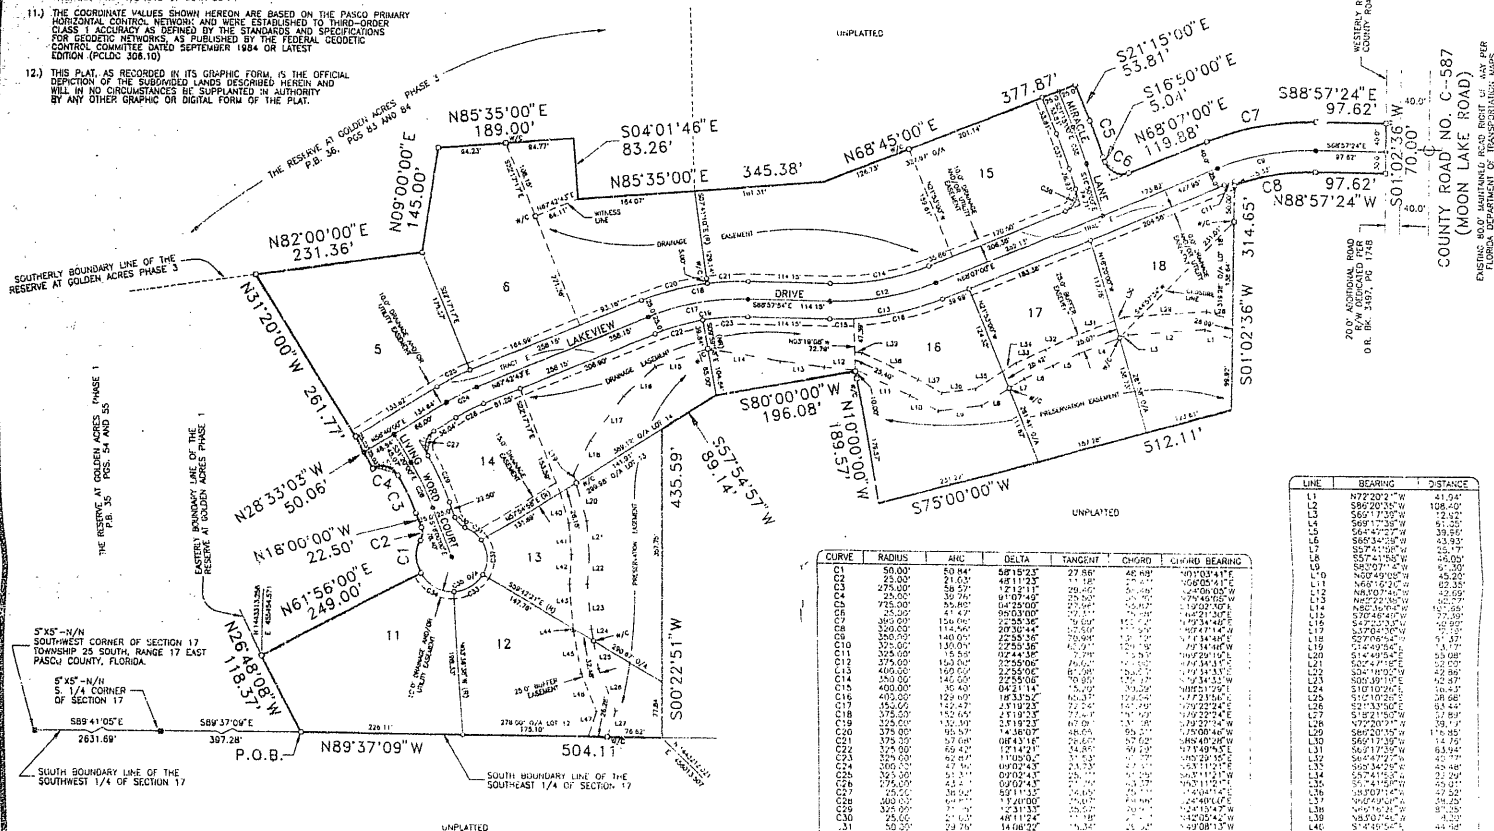


LINE	BEARING	DISTANCE
DJL SURVEYING COMPANY, INC.
8324 CORPORATE WAY (P.O. BOX 791)
NEW PORT RICHEY, FLORIDA 34656