
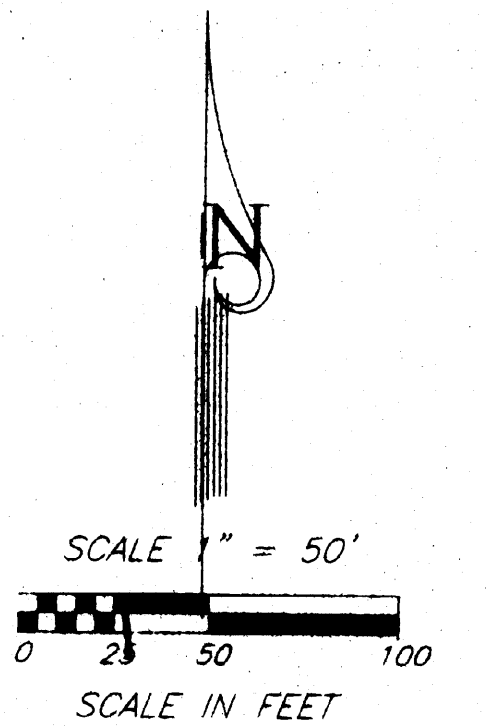


FAIRWAYS OF QUAIL HOLLOW PHASE 2


A SUBDIVISION OF A PORTION OF SECTION 1, TOWNSHIP 26 SOUTH, RANGE 19 EAST
PASCO COUNTY, FLORIDA

CURVE DATA TABLE

NO.	RADIUS	DELTA	ARC	TANGENT	CHORD	BEARING
1	125.00	10°45'20"	23.46	11.77	23.43	N.25°04'38"E.
2	100.00	84°24'51"	147.33	90.70	134.36	N.11°45'09"W.
3	100.00	91°32'29"	159.78	102.73	143.32	N.08°11'20"W.
6	75.00	84°24'51"	110.50	68.02	100.77	N.11°45'09"W.
7	125.00	02°11'54"	4.80	2.40	4.80	N.18°35'59"E.
8	125.00	18°36'41"	40.60	20.48	40.43	N.08°11'42"E.
9	125.00	18°43'15"	40.84	20.60	40.66	N.10°28'16"W.
10	125.00	21°22'50"	46.65	23.60	46.38	N.30°31'19"W.
11	125.00	12°44'51"	27.81	13.96	27.75	N.47°35'09"W.
12	125.00	12°57'13"	28.26	14.19	28.20	N.23°58'39"E.
16	100.00	15°58'54"	27.89	14.04	27.80	N.45°58'08"W.

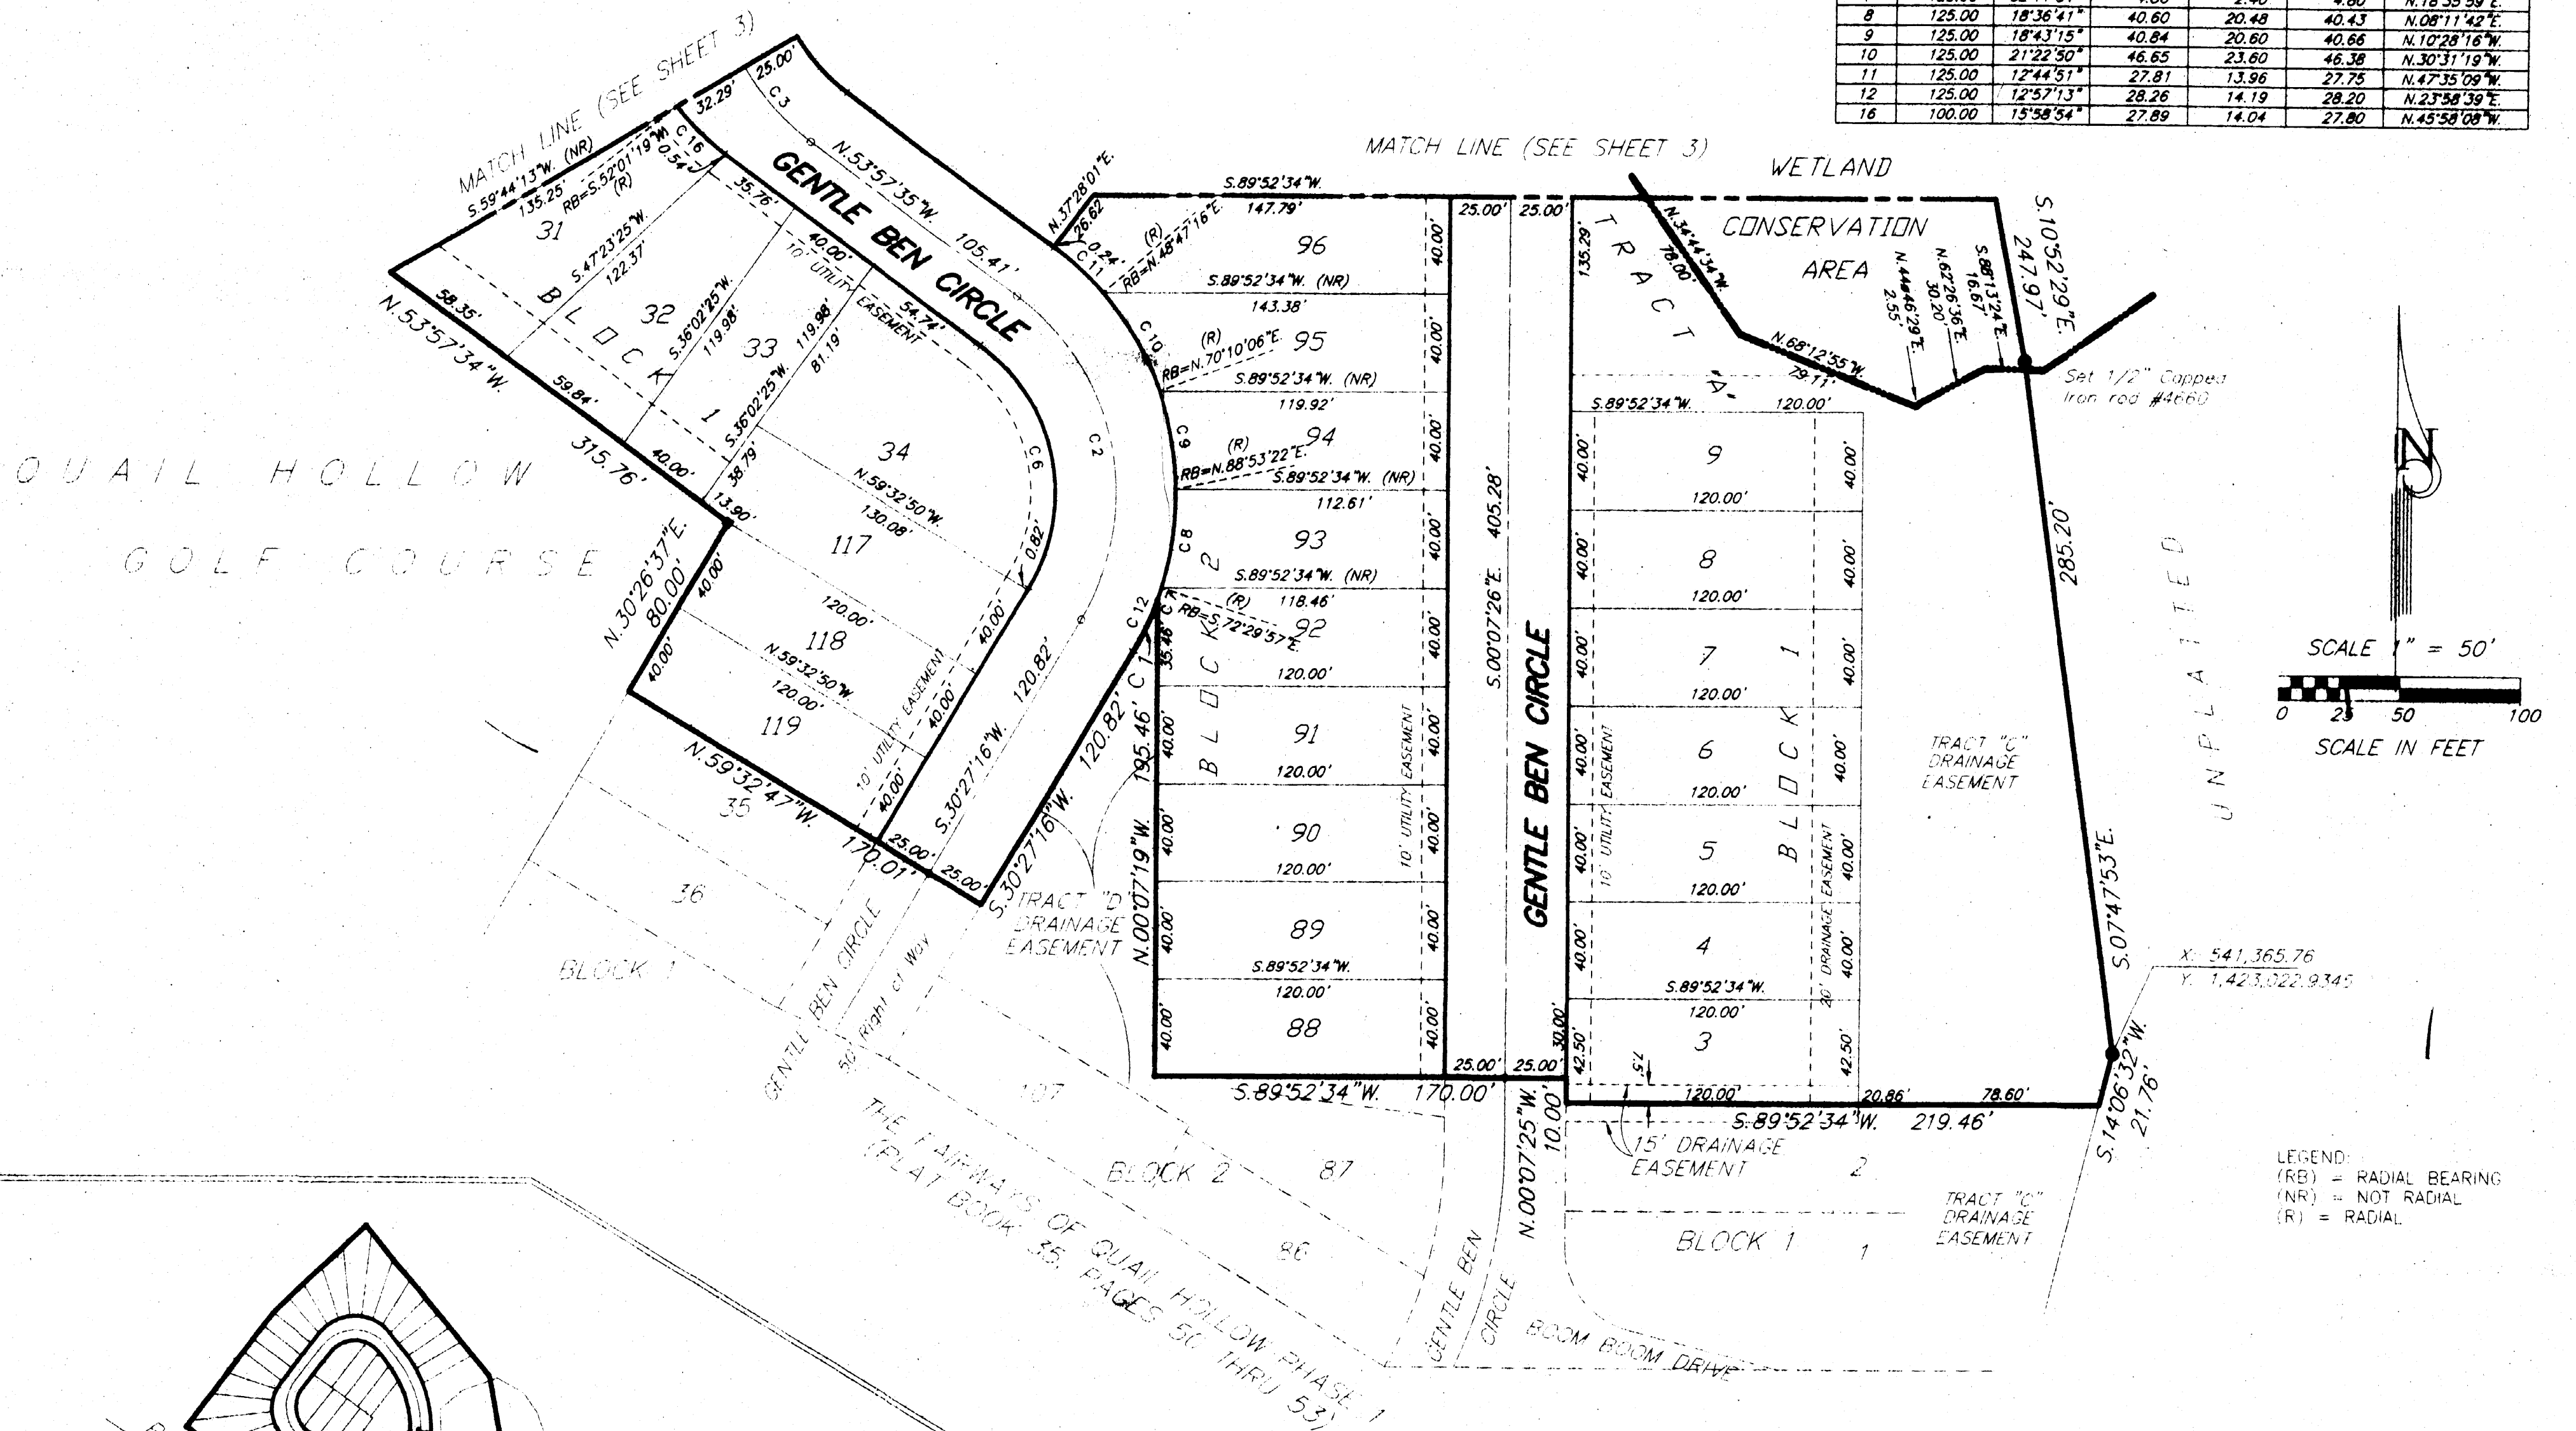

LEGEND:
(RB) = RADIAL BEARING
(NR) = NOT RADIAL
(R) = RADIAL

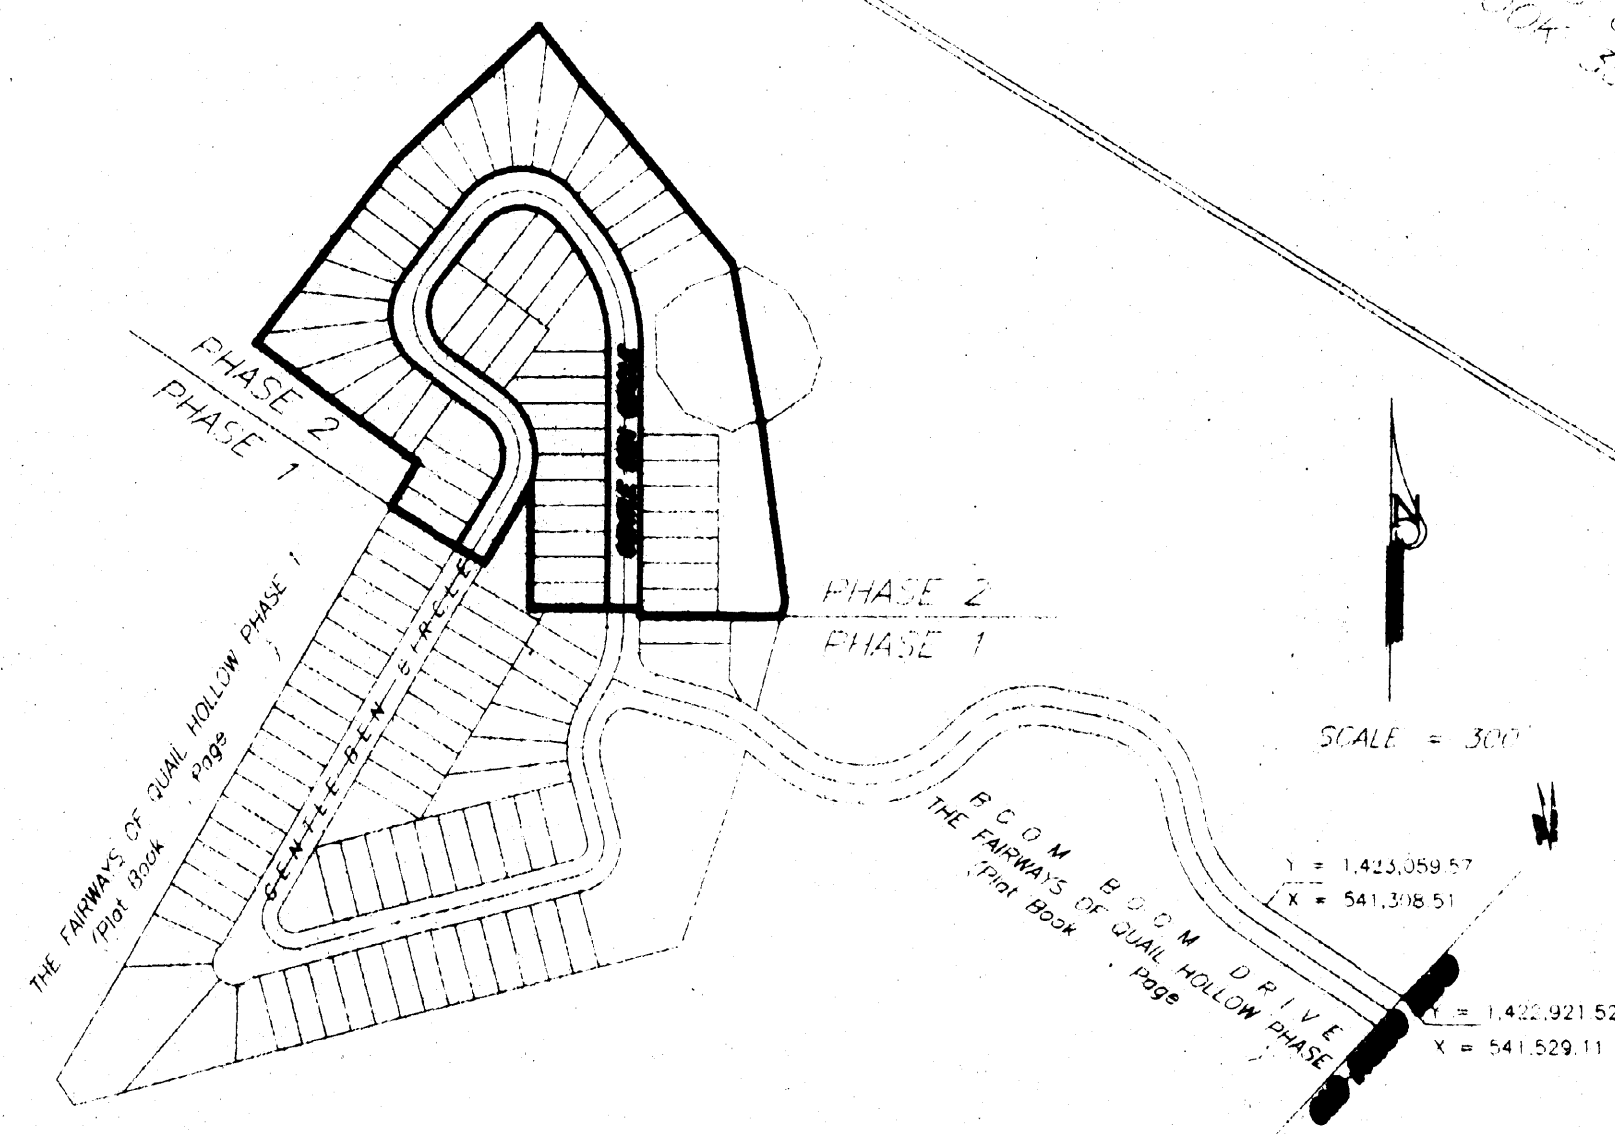

KEY MAP

NOTES:

1. BEARINGS SHOWN HEREON ARE BASED ON THE SOUTH BOUNDARY LINE OF QUAIL HOLLOW ACREAGE AS RECORDED IN PLAT BOOK 11, PAGE 104 THROUGH 107 OF THE PUBLIC RECORDS OF PASCO COUNTY, FLORIDA AS BEING S.58°05'05"W.
2. THE COORDINATE VALUES SHOWN HEREON ARE BASED ON THE PASCO COUNTY PRIMARY HORIZONTAL CONTROL NETWORK (NAD 1983-1990 RE-ADJUSTMENT) AND WERE ESTABLISHED TO THIRD-ORDER CLASS 1 ACCURACY AS DEFINED BY THE STANDARDS AND SPECIFICATIONS FOR GEODETIC CONTROL NETWORKS AS PUBLISHED BY THE FEDERAL GEODETIC CONTROL COMMITTEE DATED SEPTEMBER 1984 OR LATEST EDITION.

NOTICE: There may be additional restrictions that are not recorded on this plat that may be found in the public records of this county.

PAGE & ASSOCIATES
SURVEYING & MAPPING, INC.
P.S.M. #4660
10201 CUTTEN GREEN COURT
TAMPA, FLORIDA 33615
PH. (813) 888-5377
FAX (813) 888-5977