
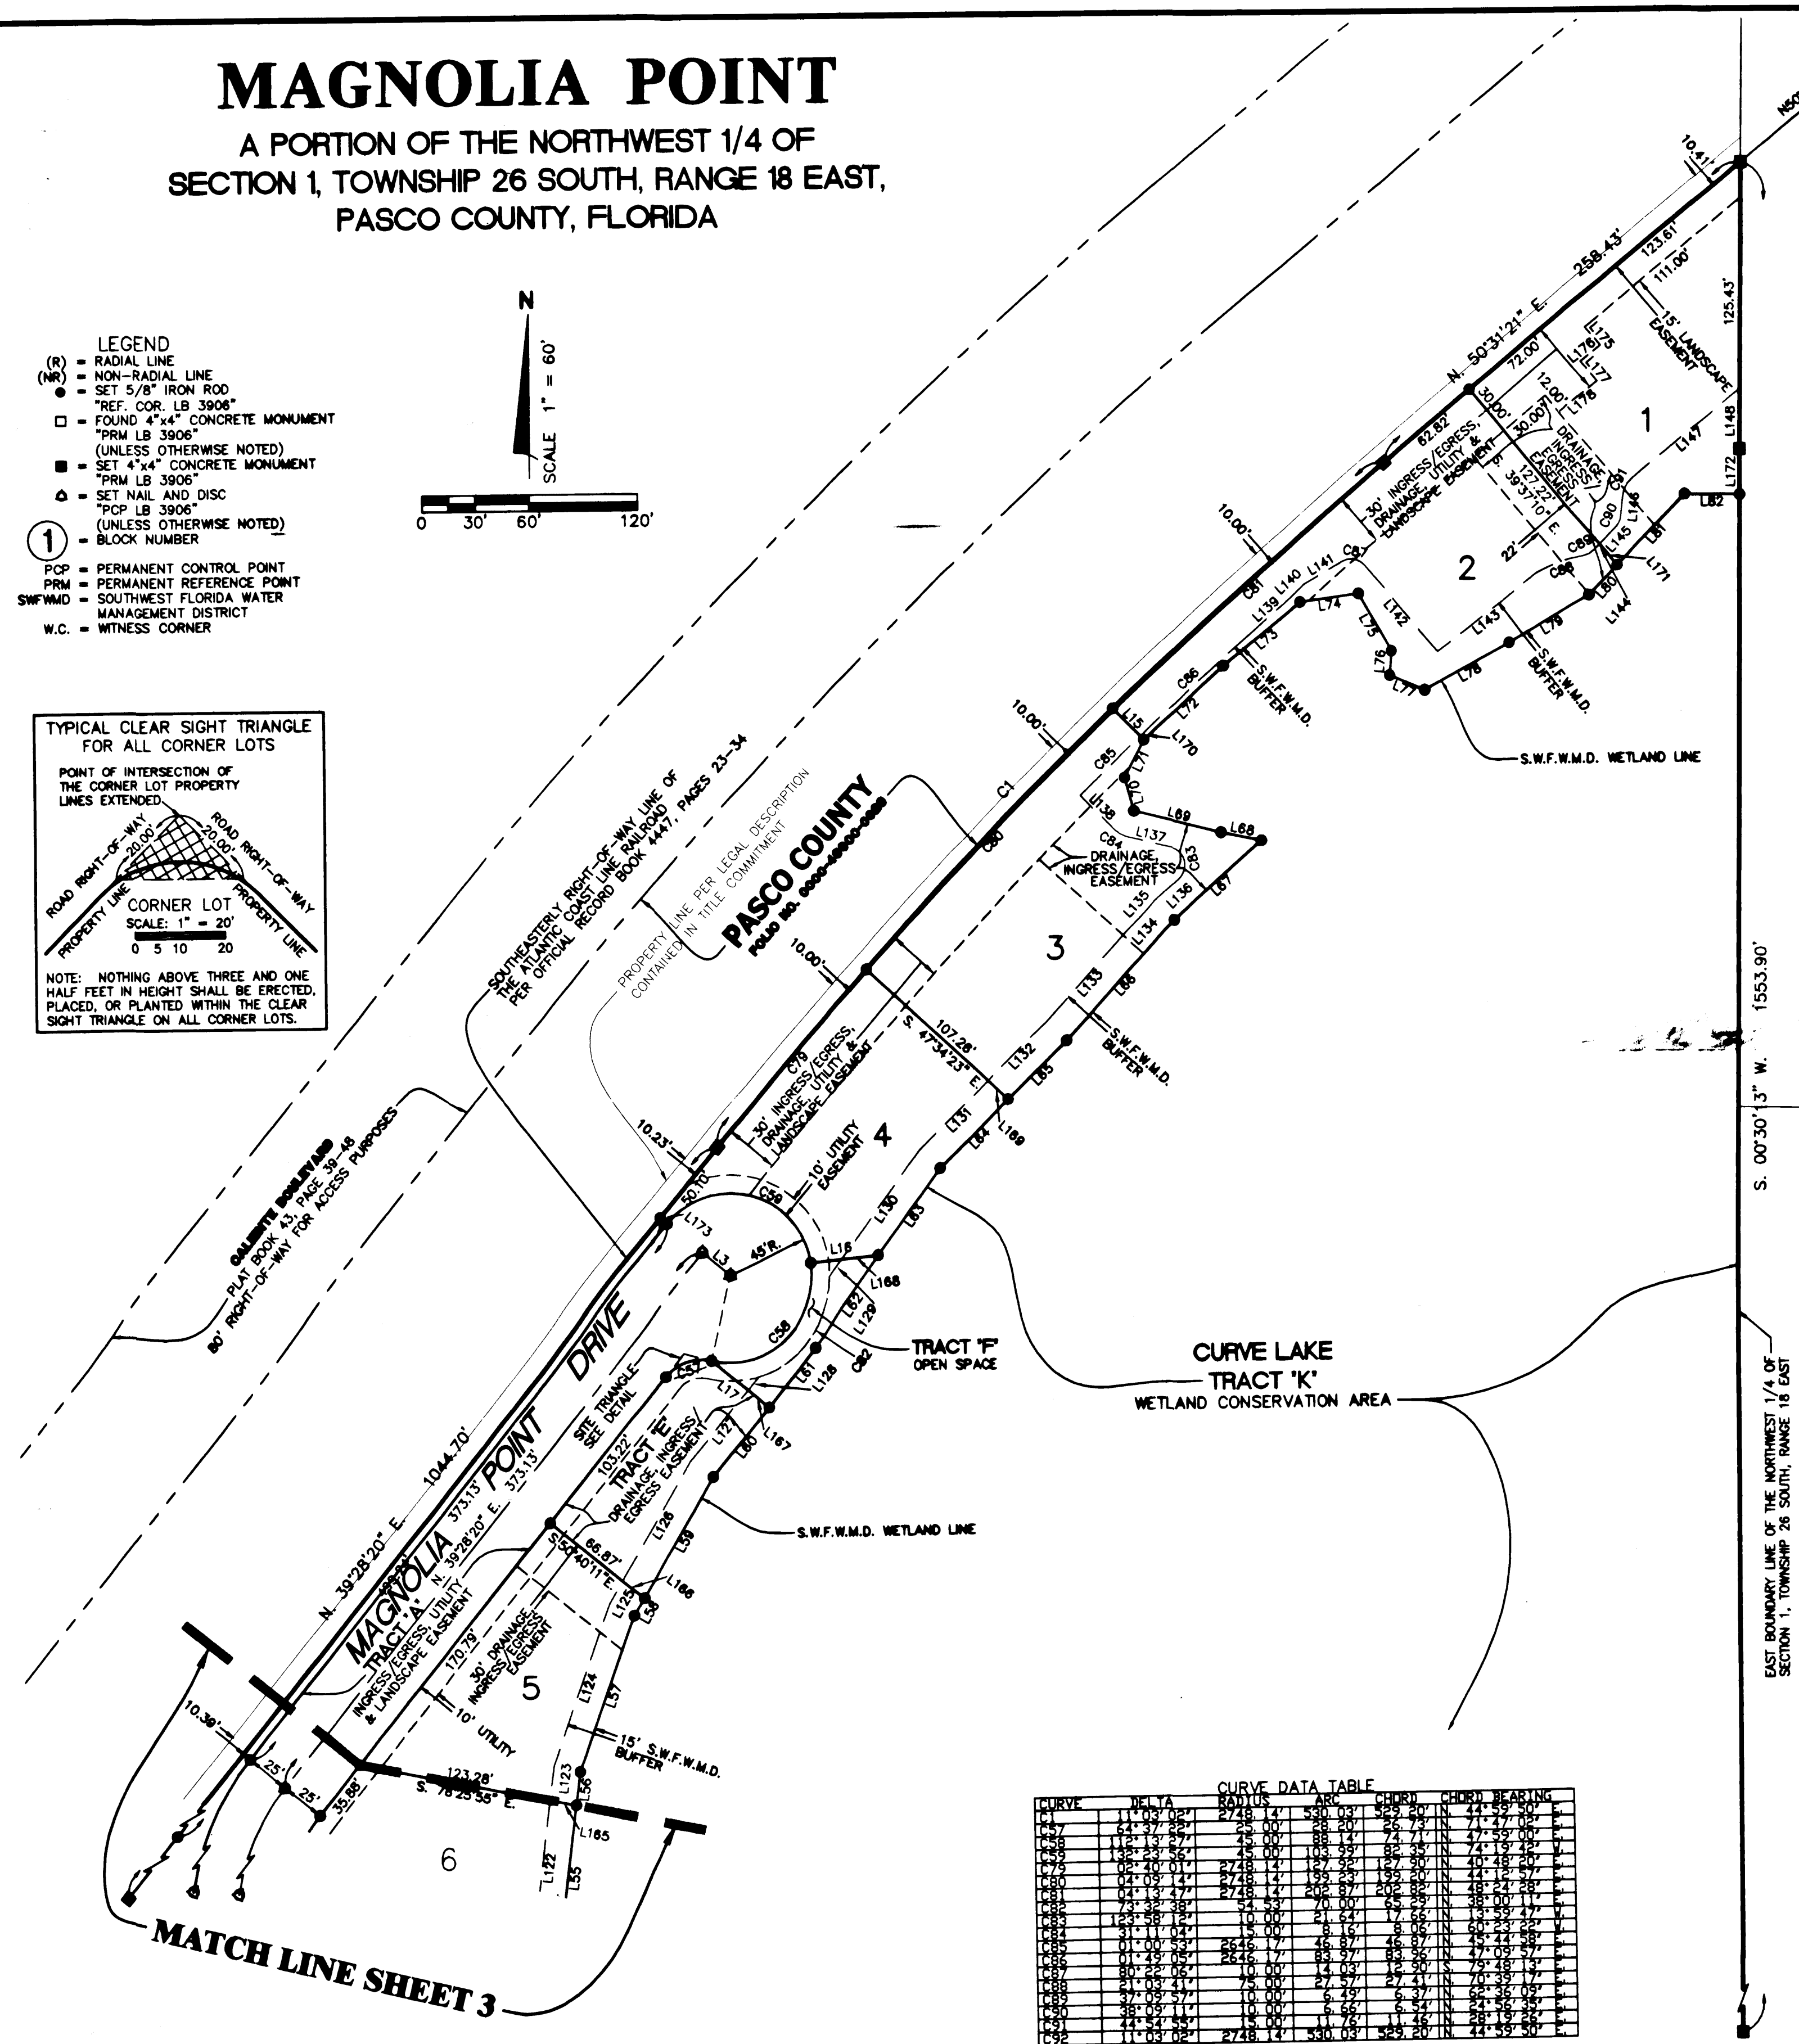
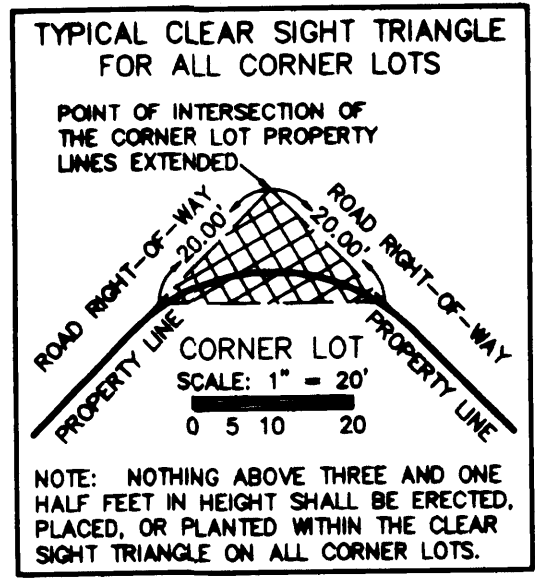


MAGNOLIA POINT

A PORTION OF THE NORTHWEST 1/4 OF
SECTION 1, TOWNSHIP 26 SOUTH, RANGE 18 EAST,
PASCO COUNTY, FLORIDA

- LEGEND**
- (R) = RADIAL LINE
 - (NR) = NON-RADIAL LINE
 - = SET 5/8" IRON ROD
 - = "REF. COR. LB 3906"
 - = FOUND 4"x4" CONCRETE MONUMENT
 - = "PRM LB 3906"
 - = SET 4"x4" CONCRETE MONUMENT
 - ▲ = SET NAIL AND DISC
 - ▲ = "PCP LB 3906"
 - ① = BLOCK NUMBER
 - PCP = PERMANENT CONTROL POINT
 - PRM = PERMANENT REFERENCE POINT
 - SWFWMD = SOUTHWEST FLORIDA WATER MANAGEMENT DISTRICT
 - W.C. = WITNESS CORNER

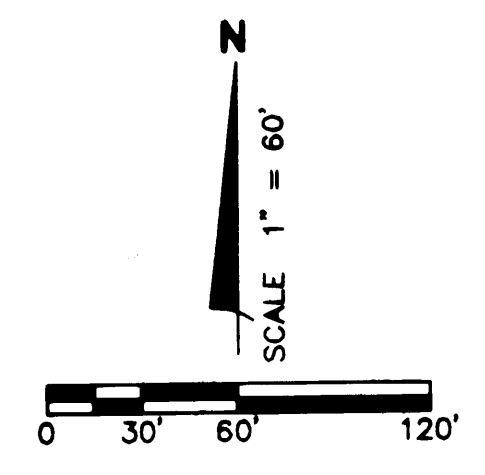

N.G.S. DATA SHEET
PID #AL8091

N.G.S. DATA SHEET
PID #AL8101

PLAT BOOK	
PAGE	SHEET 4 OF 4


PREPARED BY:

3018 U.S. HWY 301 NORTH SUITE 110
TAMPA, FL 33619 • PH. (813) 281-1110
FAX (813) 281-4881
CERTIFICATE OF AUTHORIZATION No. LB 2006