

DUPREE LAKES PHASE 1

LYING IN SECTIONS 6 AND 7, TOWNSHIP 26 SOUTH, RANGE 19 EAST, PASCO COUNTY, FLORIDA

PLAT BOOK PAGE NO.

54


87

CURVE DATA TABLE

NO.	RADIUS	DELTA	ARC	TANGENT	CHORD	BEARING
7	1000.00	13°08'07"	229.25	115.13	228.75	S.37°34'04"E.
8	500.00	52°00'00"	453.79	243.87	438.37	S.57°00'00"E.
9	500.00	28°04'39"	245.02	125.02	242.58	S.45°02'20"E.
966	440.00	16°03'10"	123.28	62.04	122.87	N.48°40'35"W.
967	440.00	09°39'00"	74.11	37.14	74.02	N.35°49'30"W.
968	1060.00	13°08'07"	243.01	122.04	242.48	N.37°34'04"W.
969	25.00	90°00'00"	39.27	25.00	35.36	N.00°51'53"E.
994	40.00	171°41'36"	119.86	550.83	79.79	N.70°09'13"W.
995	20.00	44°25'16"	15.51	8.17	15.12	S.01°47'22"W.
996	76.00	76°14'19"	101.13	58.63	93.83	S.17°41'54"W.
997	116.00	34°58'02"	70.79	36.54	69.70	S.73°18'04"W.
998	19.00	59°49'00"	19.84	10.93	18.95	S.60°52'35"W.
999	96.00	33°57'17"	56.89	29.31	56.06	S.47°56'43"W.
1000	300.00	09°55'22"	51.96	26.04	51.89	S.59°57'41"W.
1016	440.00	52°00'00"	399.33	214.60	385.77	N.57°00'00"W.




SCALE 1" = 50'

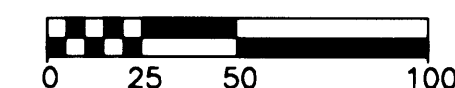

SCALE IN FEET

SEE NOTE ON SHEET 3 OF 26
FOR BASIS OF BEARINGS

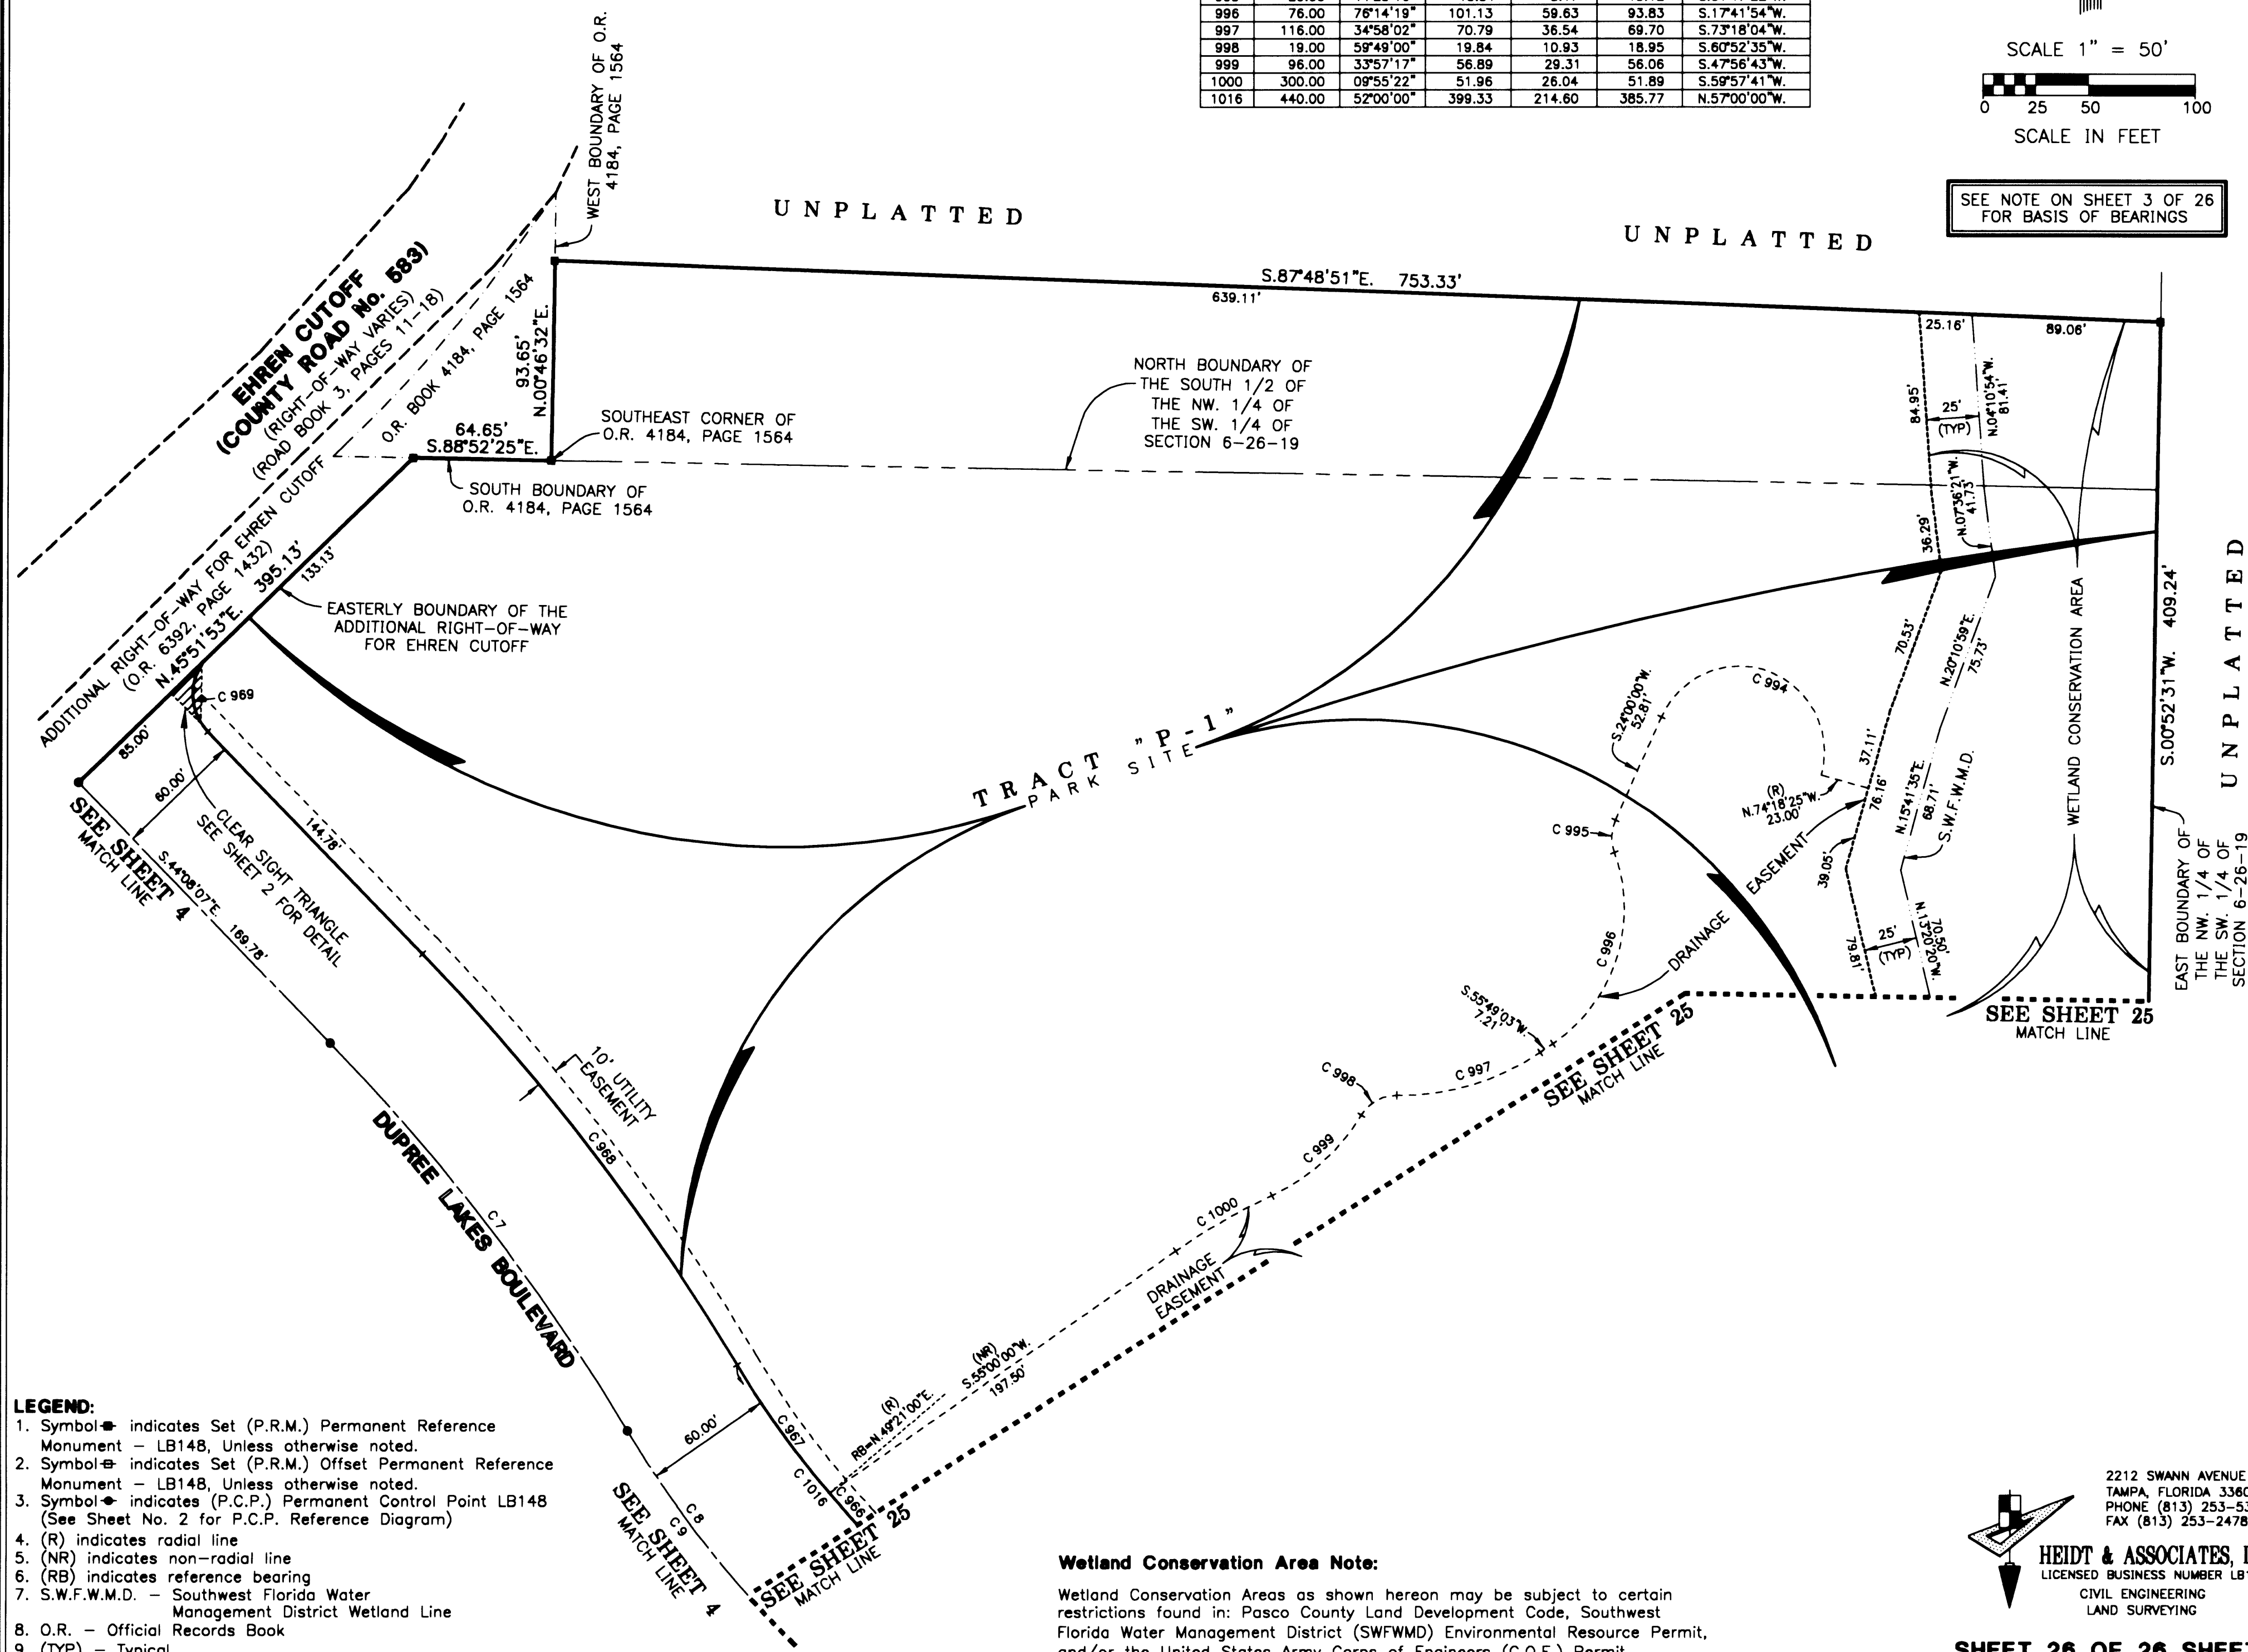


LEGEND:

- Symbol indicates Set (P.R.M.) Permanent Reference Monument - LB148, Unless otherwise noted.
- Symbol indicates Set (P.R.M.) Offset Permanent Reference Monument - LB148, Unless otherwise noted.
- Symbol indicates (P.C.P.) Permanent Control Point LB148 (See Sheet No. 2 for P.C.P. Reference Diagram)
- (R) indicates radial line
- (NR) indicates non-radial line
- (RB) indicates reference bearing
- S.W.F.W.M.D. - Southwest Florida Water Management District Wetland Line
- O.R. - Official Records Book
- (TYP) - Typical

Wetland Conservation Area Note:

Wetland Conservation Areas as shown hereon may be subject to certain restrictions found in: Pasco County Land Development Code, Southwest Florida Water Management District (SWFWMD) Environmental Resource Permit, and/or the United States Army Corps of Engineers (C.O.E.) Permit.

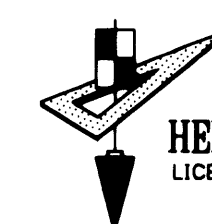

2212 SWANN AVENUE
TAMPA, FLORIDA 33606
PHONE (813) 253-5311
FAX (813) 253-2478
HEIDT & ASSOCIATES, INC.
LICENSED BUSINESS NUMBER LB148
CIVIL ENGINEERING
LAND SURVEYING

SHEET 26 OF 26 SHEETS