



MEADOW POINTE PARCEL 16 UNIT 3A

SECTION 33, TOWNSHIP 26 SOUTH, RANGE 20 EAST, PASCO COUNTY, FLORIDA


PLAT BOOK PAGE NO.

CURVE DATA TABLE

NO.	RADIUS	DELTA	ARC	TANGENT	CHORD	BEARING
4	113.50	34°05'49"	67.54	34.81	66.55	N.61°58'08"W.
19	50.00	59°00'00"	51.49	28.29	49.24	S.00°30'00"W.
20	100.00	29°00'00"	50.61	25.86	50.08	S.14°30'00"E.

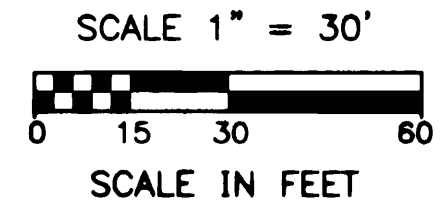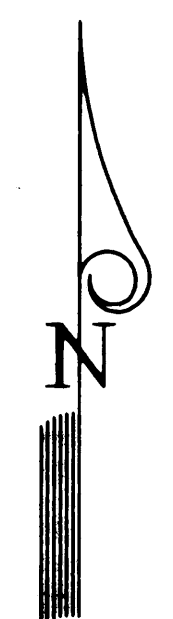

SEE NOTE ON SHEET 2 OF 8
FOR BASIS OF BEARINGS

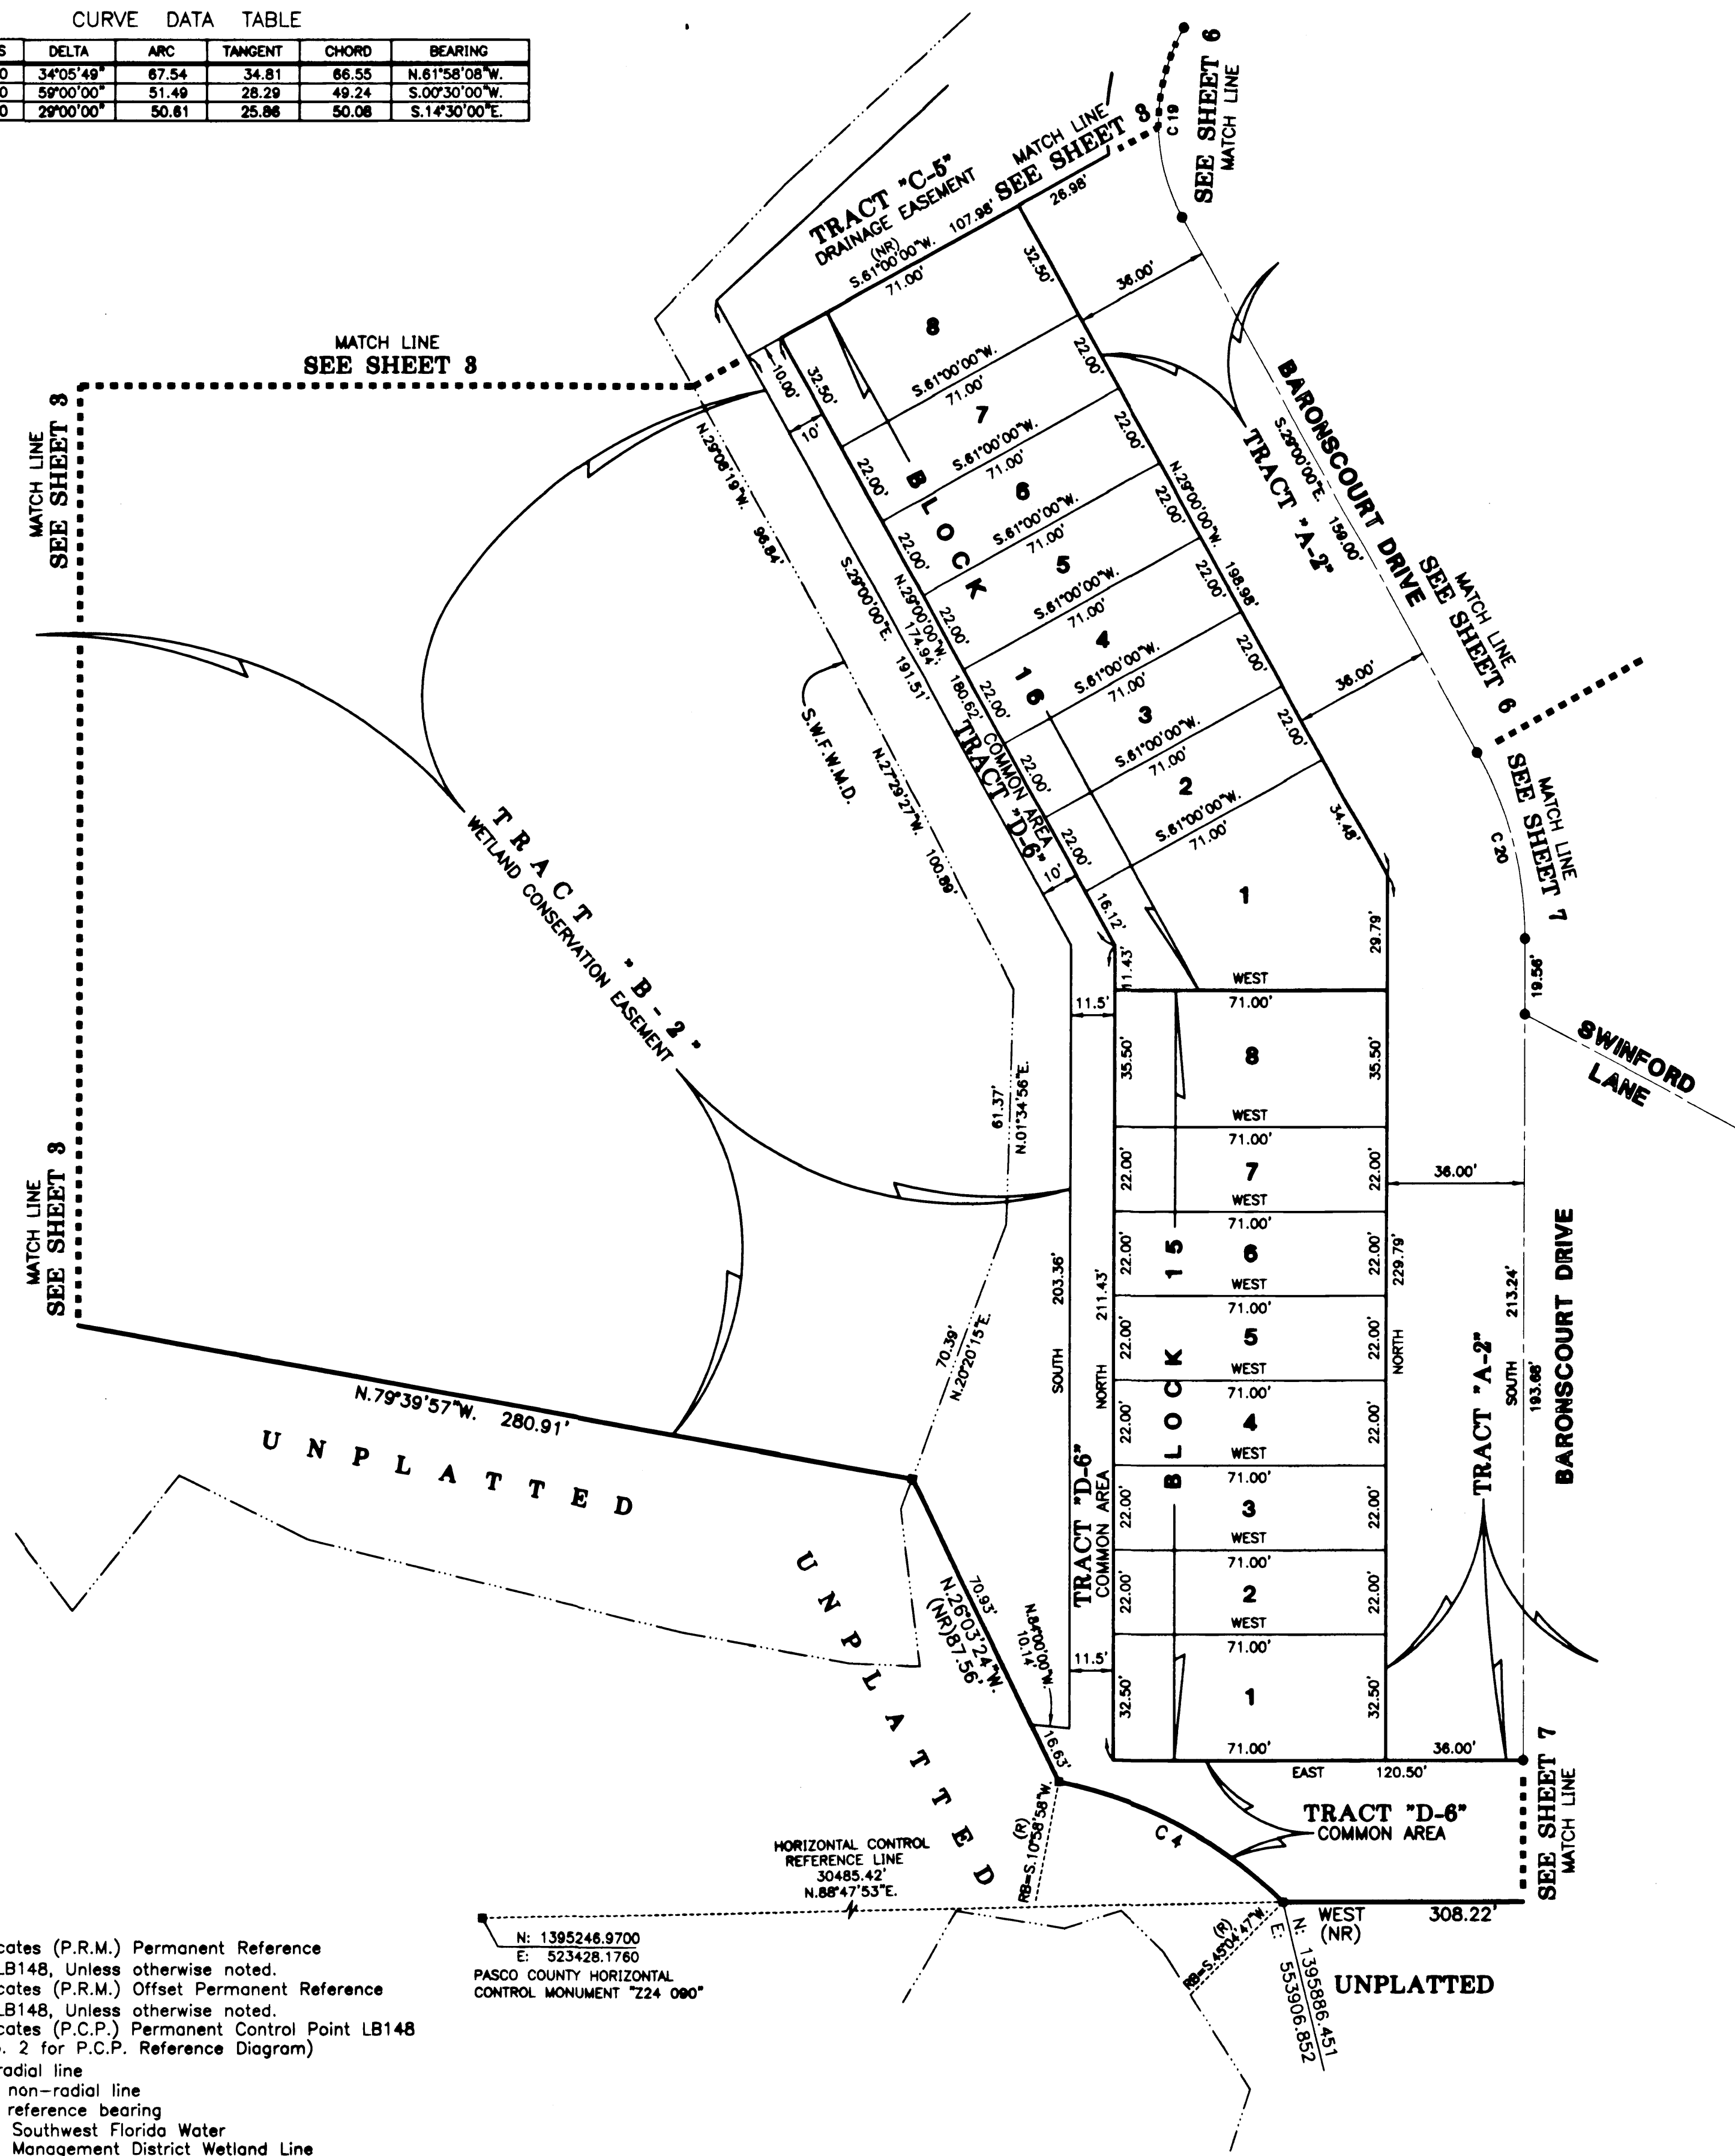

- LEGEND:
- 1. Symbol indicates (P.R.M.) Permanent Reference Monument - LB148, Unless otherwise noted.
 - 2. Symbol indicates (P.R.M.) Offset Permanent Reference Monument - LB148, Unless otherwise noted.
 - 3. Symbol indicates (P.C.P.) Permanent Control Point LB148 (See Sheet No. 2 for P.C.P. Reference Diagram)
 - 4. (R) indicates radial line
 - 5. (NR) indicates non-radial line
 - 6. (RB) indicates reference bearing
 - 7. S.W.F.W.M.D. - Southwest Florida Water Management District Wetland Line
 - 8. W.C.E. - Wetland Conservation Easement

2212 SWANN AVENUE
TAMPA, FLORIDA 33606
PHONE (813) 253-5311
FAX (813) 253-2478

HEIDT & ASSOCIATES, INC.
LICENSED BUSINESS NUMBER LB148
CIVIL ENGINEERING
LAND SURVEYING