


STAGECOACH VILLAGE - PARCEL 8 - PHASE 1

A PORTION OF SECTION 22, TOWNSHIP 26 SOUTH, RANGE 19 EAST
PASCO COUNTY, FLORIDA

PLAT BOOK
PAGE
SHEET 3 OF 3

CURVE TABLE					
CURVE	DELTA	RADIUS	ARC	CHORD	CHORD BEARING
C7	14°33'37"	1000.00'	259.94'	259.21'	S 88°04'21" W
C8	19°37'38"	200.00'	69.68'	69.32'	N 65°32'20" E
C9	11°39'31"	1000.00'	203.48'	203.13'	N 49°43'46" E
C10	23°33'02"	200.00'	82.21'	81.63'	N 40°13'29" E
C14	10°48'57"	1000.00'	188.77'	188.49'	N 50°09'03" E
C15	0°59'34"	1000.00'	14.71'	14.71'	N 44°19'17" E
C29	1°34'59"	1036.50'	28.64'	28.64'	S 67°31'37" W
C30	1°13'04"	1036.50'	22.03'	22.03'	S 68°55'39" W
C31	1°13'00"	1036.50'	22.01'	22.01'	S 70°08'41" W
C32	1°12'58"	1036.50'	22.00'	22.00'	S 71°21'40" W
C33	1°12'59"	1036.50'	22.00'	22.00'	S 72°34'38" W
C34	1°13'01"	1036.50'	22.01'	22.01'	S 73°47'38" W
C35	1°07'01"	1036.50'	20.21'	20.21'	S 74°57'39" W
C36	0°38'27"	163.50'	1.83'	1.83'	N 75°11'56" E
C37	10°28'38"	163.50'	29.90'	29.86'	N 69°38'24" E
C38	1°46'40"	963.50'	29.90'	29.89'	N 51°26'39" E
C39	1°18'33"	963.50'	22.01'	22.01'	N 49°54'02" E
C40	1°18'30"	963.50'	22.00'	22.00'	N 48°35'31" E
C41	1°18'30"	963.50'	22.00'	22.00'	N 47°17'00" E
C42	1°18'32"	963.50'	22.01'	22.01'	N 45°58'29" E
C43	1°18'37"	963.50'	22.03'	22.03'	N 44°39'55" E
C44	0°06'35"	963.50'	1.85'	1.85'	N 43°57'18" E
C58	1°36'19"	163.50'	4.58'	4.58'	N 29°15'08" E
C59	7°42'58"	163.50'	22.02'	22.00'	N 33°54'45" E
C60	7°47'23"	163.50'	22.23'	22.21'	N 41°39'54" E
C61	6°29'24"	163.50'	18.38'	18.37'	N 49°46'48" E
C65	6°14'11"	236.50'	25.74'	25.73'	N 40°15'22" E
C66	5°21'40"	236.50'	22.13'	22.12'	N 34°27'27" E
C67	3°19'38"	236.50'	13.73'	13.73'	N 30°08'47" E

LINE TABLE		
LINE	BEARING	DISTANCE
L2	N 85°35'08" W	22.50'
L3	S 67°30'02" W	32.75'
L4	S 53°46'33" W	25.38'
L5	S 01°46'38" W	8.88'
L6	S 89°56'51" E	18.03'

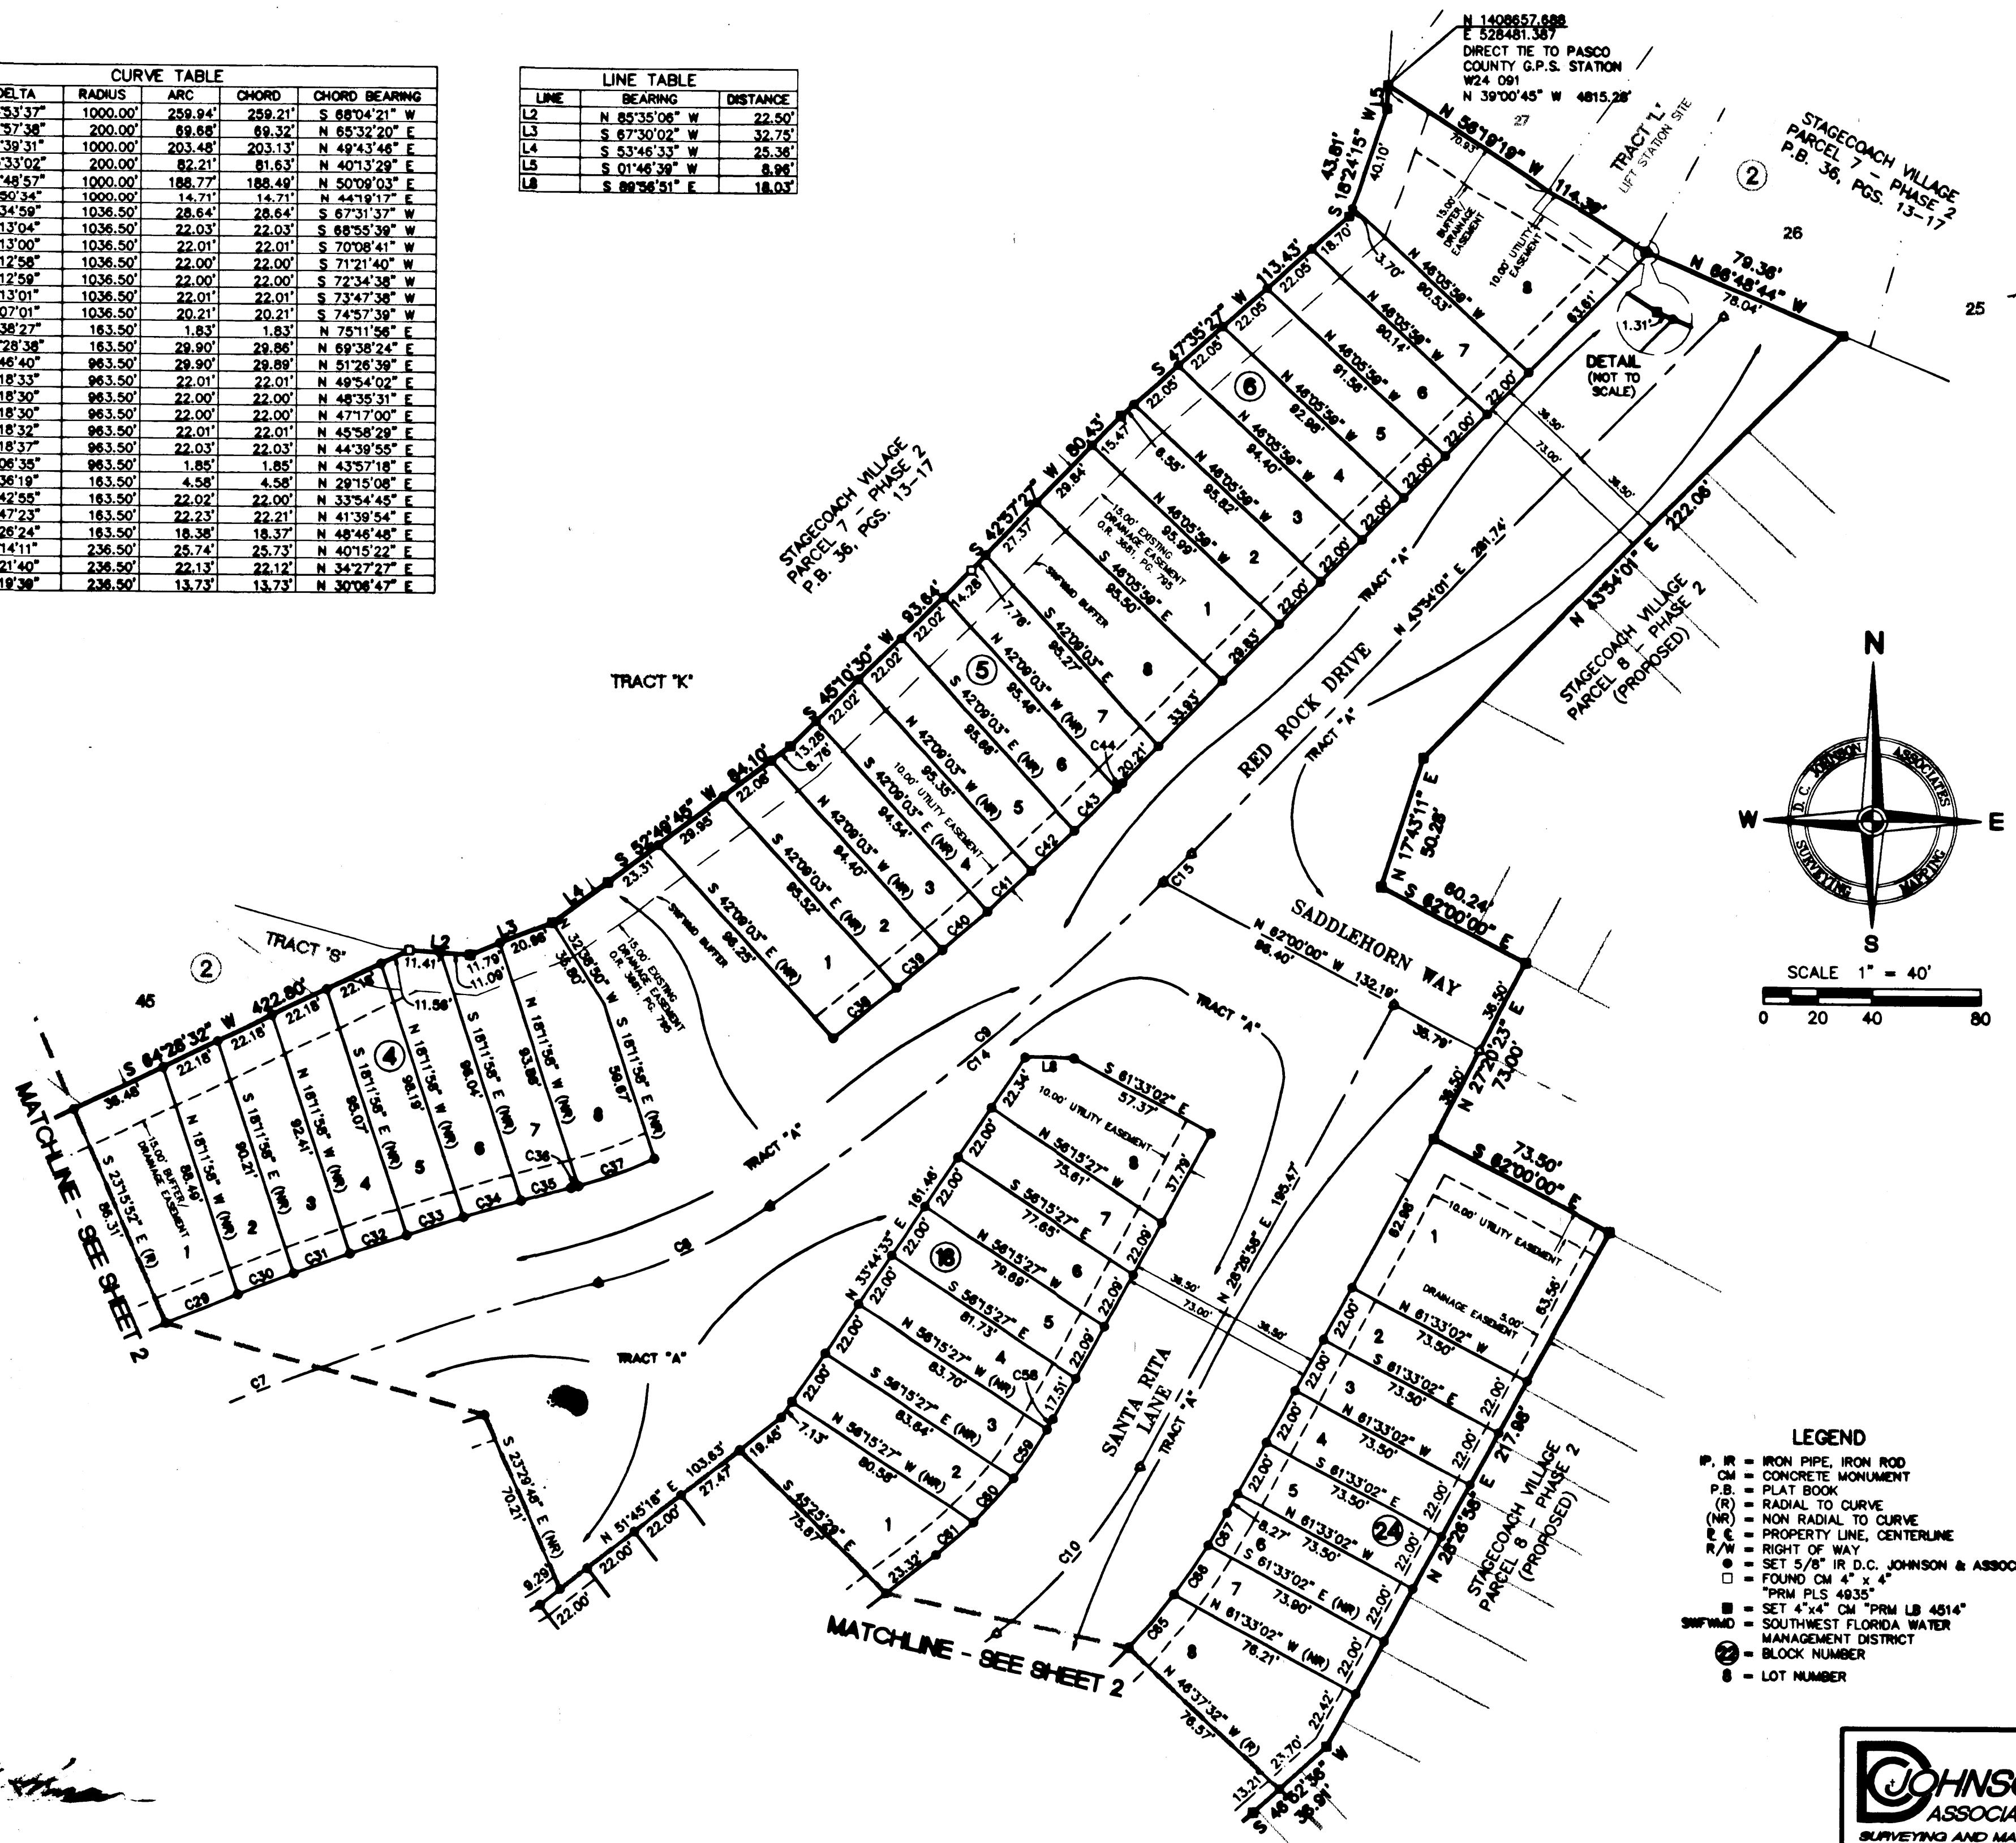

- LEGEND**
- IP, IR = IRON PIPE, IRON ROD
 - CM = CONCRETE MONUMENT
 - P.B. = PLAT BOOK
 - (R) = RADIAL TO CURVE
 - (NR) = NON RADIAL TO CURVE
 - P.L. = PROPERTY LINE, CENTERLINE
 - R/W = RIGHT OF WAY
 - = SET 5/8" IR D.C. JOHNSON & ASSOCIATES
 - = FOUND CM 4" x 4"
 - PRM PLS 4935 = "PRM PLS 4935"
 - SET 4"x4" CM "PRM LB 4514"
 - SWFWMD = SOUTHWEST FLORIDA WATER MANAGEMENT DISTRICT
 - ② = BLOCK NUMBER
 - 8 = LOT NUMBER

JOHNSON ASSOCIATES
SURVEYING AND MAPPING
11911 South Curley Street
San Antonio, Florida 33576
(352) 588-2788 Fax: (352) 588-2713