


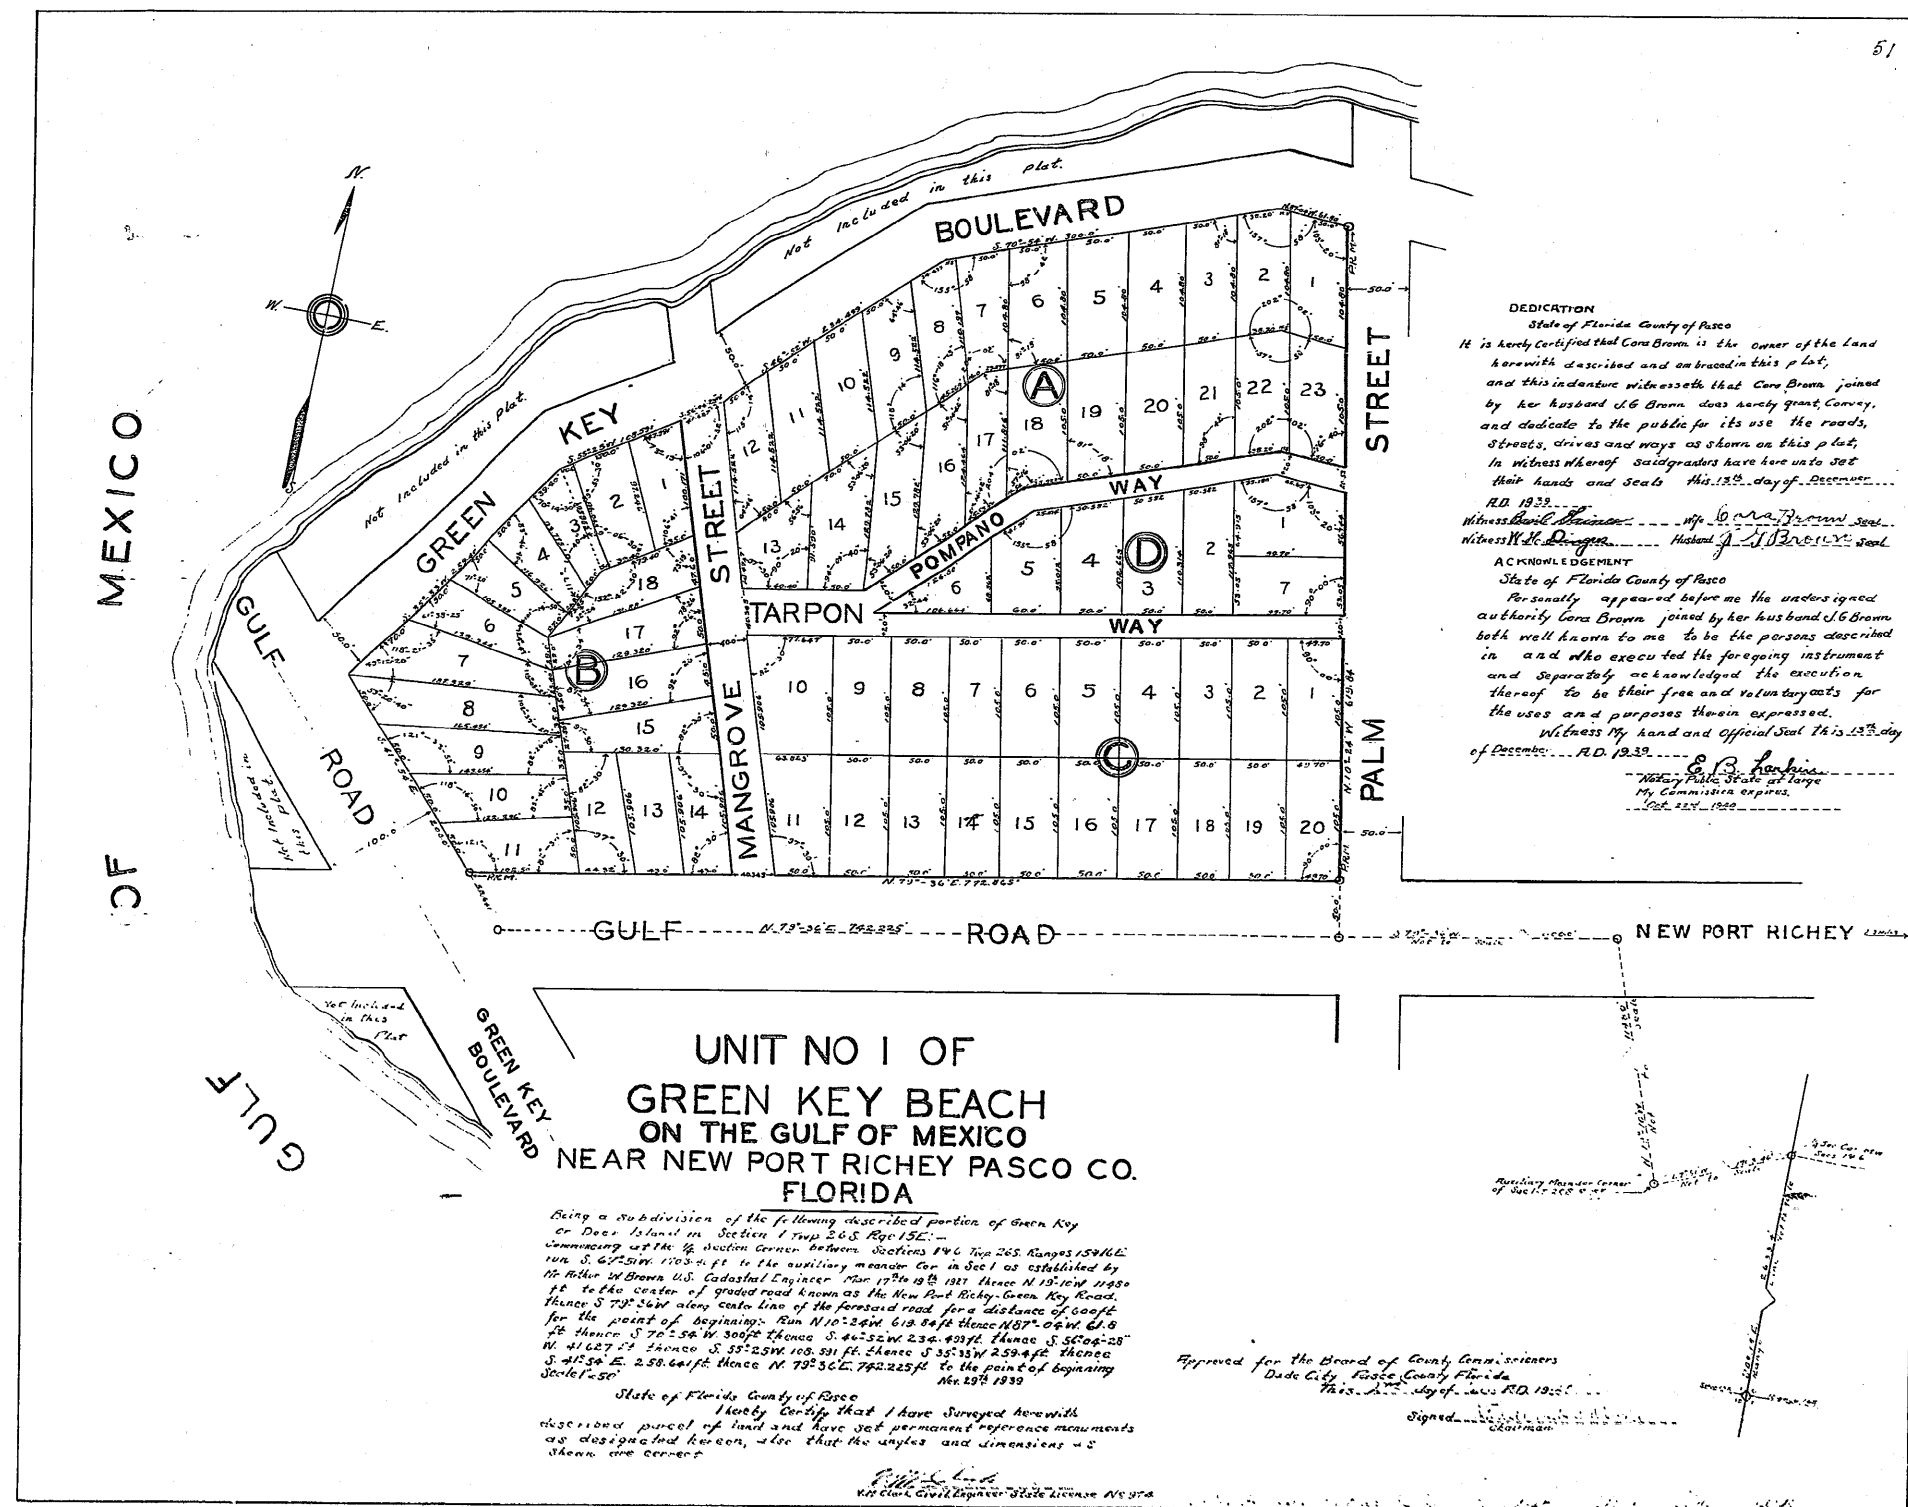

DEDICATION
State of Florida County of Pasco
It is hereby certified that Cora Brown is the owner of the land herewith described and embraced in this plat, and this indenture witnesses that Cora Brown, joined by her husband J. B. Brown, does hereby grant, convey, and dedicate to the public for its use the roads, streets, drives and ways as shown on this plat, in witness whereof said graders have hereunto set their hands and seals this 13th day of December, A.D. 1933.

Witness my hand and official seal this 13th day of December, A.D. 1933.
Notary Public State of Florida
My Commission expires Oct. 22nd, 1935

ACKNOWLEDGEMENT
State of Florida County of Pasco
Personally appeared before me the undersigned authority Cora Brown, joined by her husband J. B. Brown, both well known to me to be the persons described in and who executed the foregoing instrument and separately acknowledged the execution thereof to be their free and voluntary acts for the uses and purposes therein expressed.

Witness my hand and official seal this 13th day of December, A.D. 1933.
Notary Public State of Florida
My Commission expires Oct. 22nd, 1935

UNIT NO 1 OF
GREEN KEY BEACH
ON THE GULF OF MEXICO
NEAR NEW PORT RICHEY PASCO CO.
FLORIDA

Being a subdivision of the following described portion of Green Key or Deer Island in Section 1 Twp 26 S. Rge 15 E. Commencing at the 1/4 Section Corner between Sections 14 & 15, Twp 26 S. Rge 15 E. Run S. 67° 55' W. 1703.4 ft. to the auxiliary meaner Cor. in Sec 1 as established by H. Miller & Brown U.S. Cadastral Engineer Mar 17th 19th 1931 thence N 19° 10' W 11430 ft. to the center of graded road known as the New Port Richey Green Key Road, thence S 79° 54' W along center line of the forerun road for a distance of 600 ft. for the point of beginning. Run N 10° 24' W 613.84 ft. thence N 87° 04' W 61.8 ft. thence S 70° 52' W 300 ft. thence S 44° 52' W 234.49 ft. thence S 56° 08' 28" W 416.27 ft. thence S 55° 25' W 108.99 ft. thence S 35° 15' W 259.4 ft. thence S 41° 34' E 258.61 ft. thence N 79° 56' E 742.22 ft. to the point of beginning. Acreage 19.39

State of Florida County of Pasco
I hereby certify that I have surveyed herewith described parcel of land and have set permanent reference monuments as designated hereon, also that the angles and dimensions as shown are correct

Notary Public State of Florida
My Commission expires Oct. 22nd, 1935

Approved for the Board of County Commissioners
Dade City, Pasco County, Florida
This 13th day of Dec. 1933

Signed _____