


HERITAGE PINES VILLAGE 13

A PARCEL OF LAND LYING WITHIN SECTION 5, TOWNSHIP 24 SOUTH,
RANGE 17 EAST, PASCO COUNTY, FLORIDA

PLAT BOOK: _____

PAGE: _____

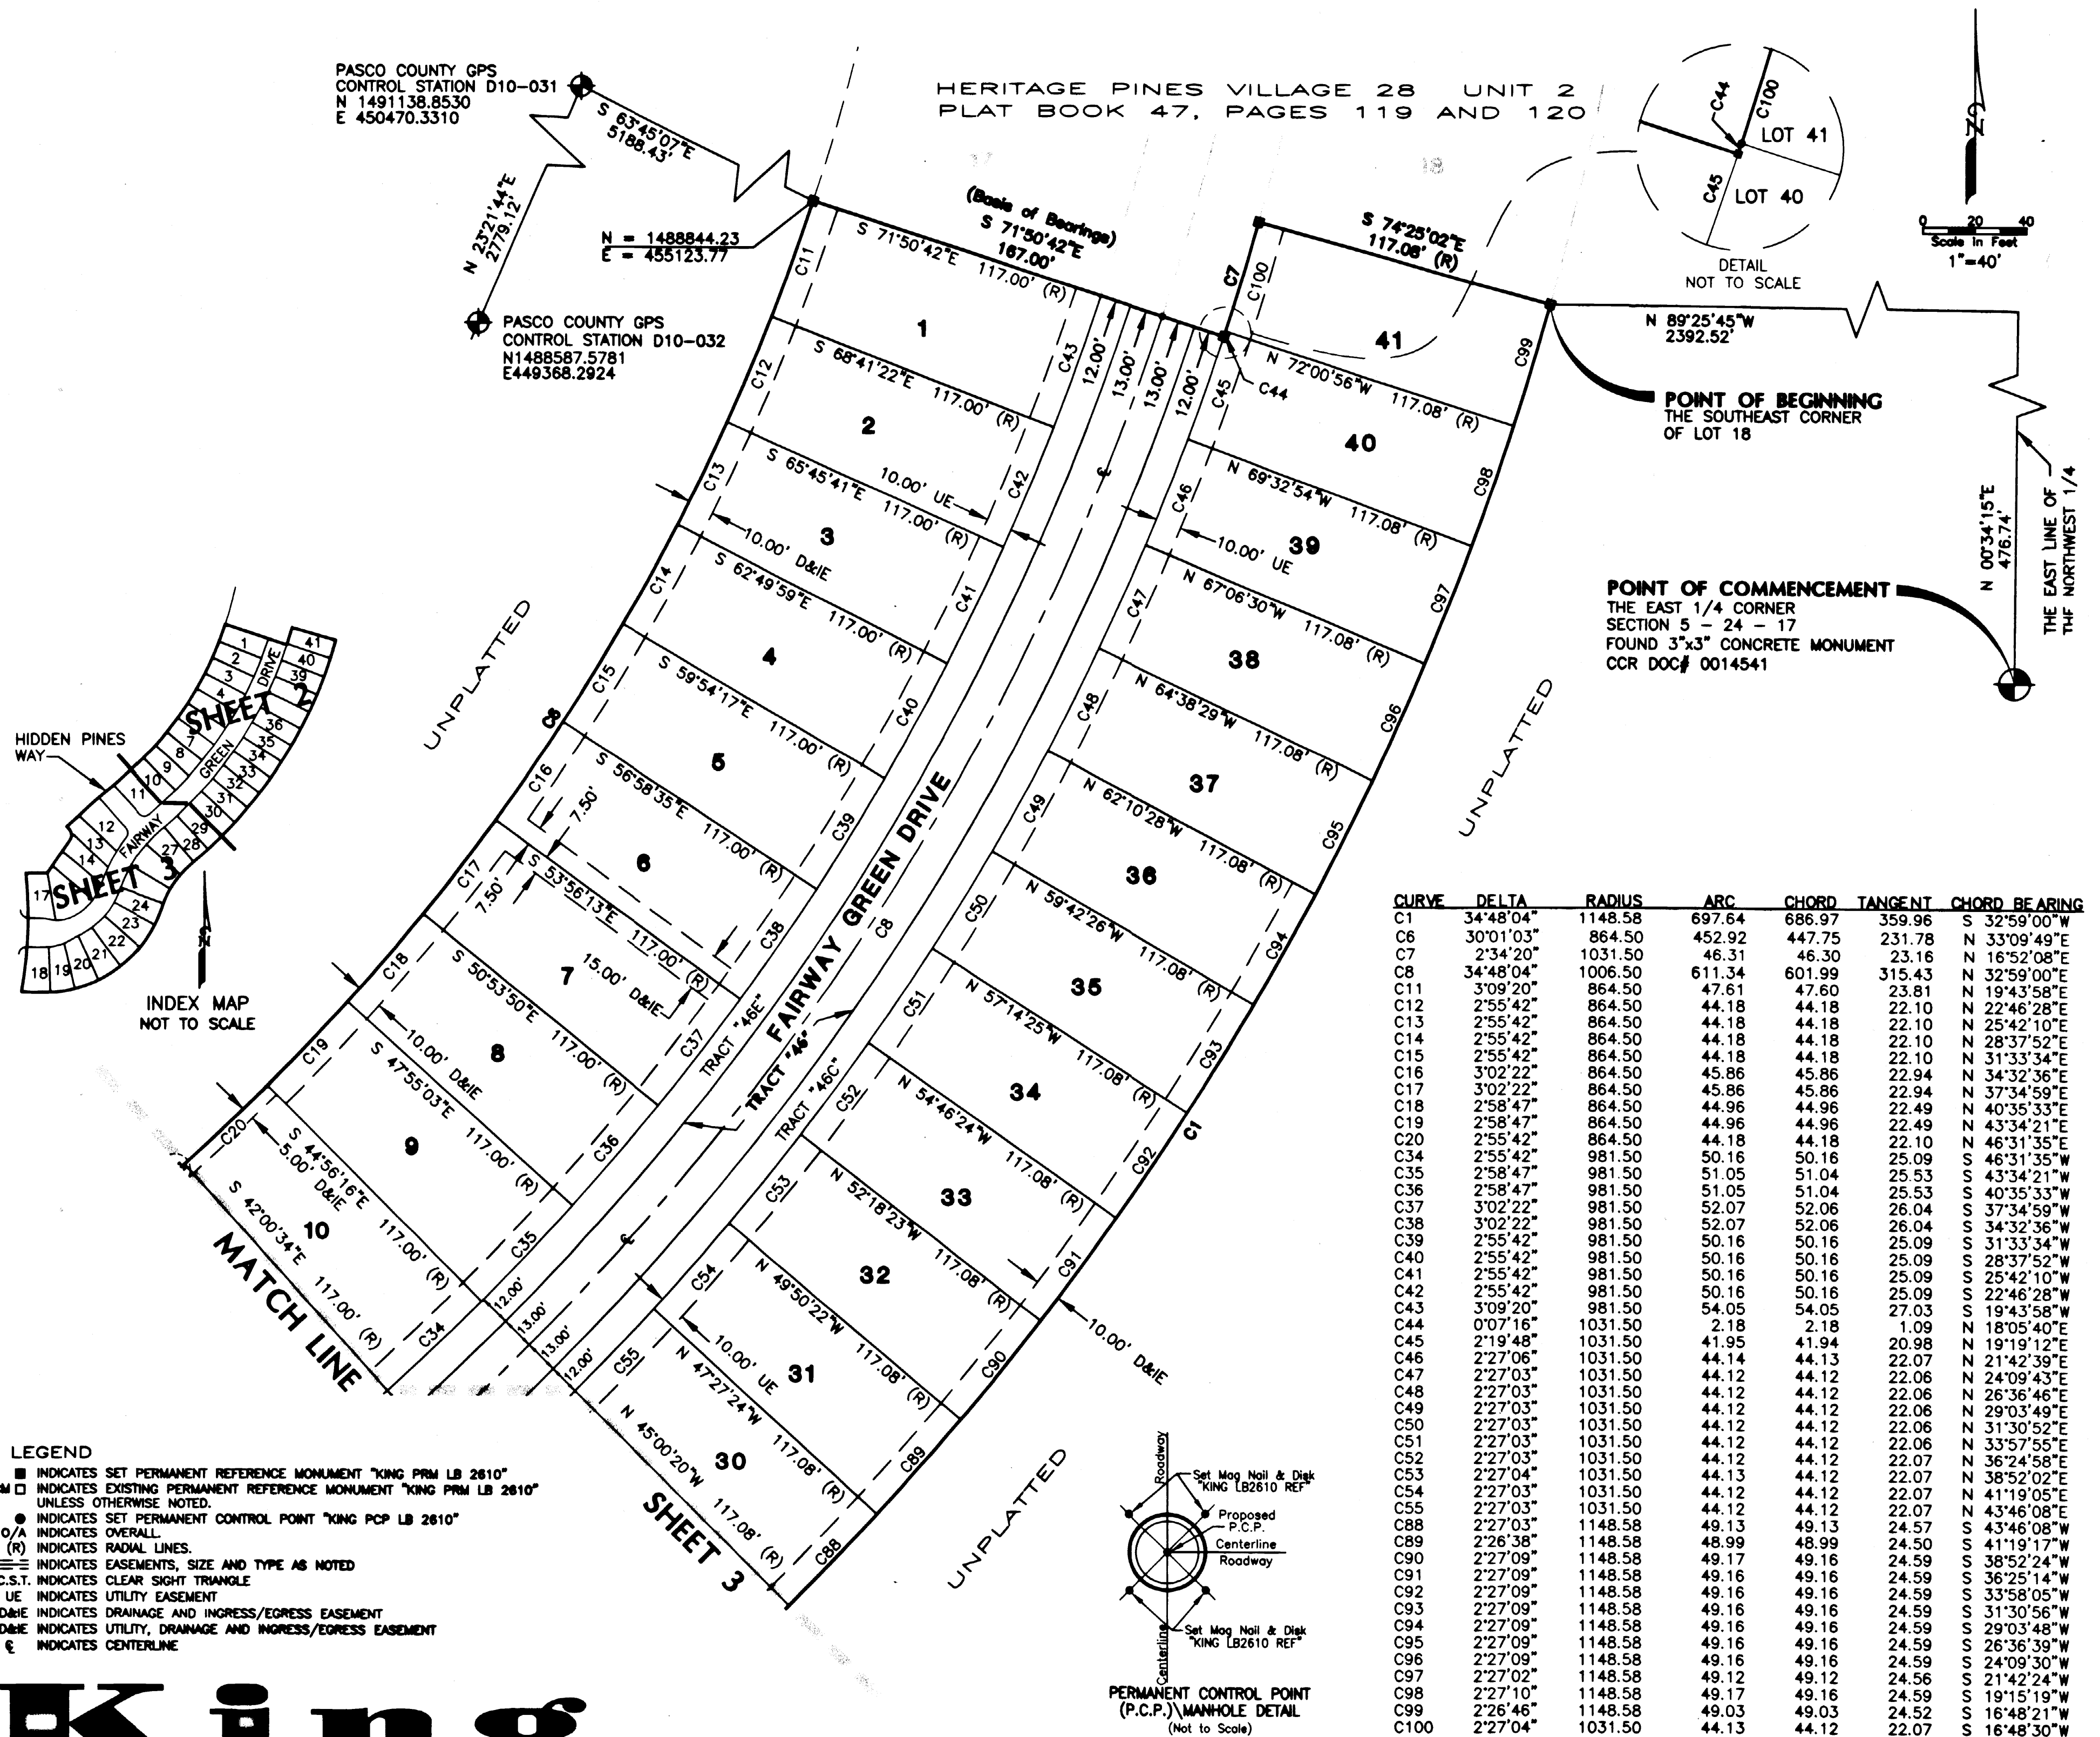

Mar 22, 2004 - 4:48pm G:\Survey\TP-SOUTH\VR13\PLAT\4-13PLAT.dwg

King
ENGINEERING ASSOCIATES, INC.
4921 MEMORIAL HIGHWAY
ONE MEMORIAL CENTER, SUITE 300
TAMPA, FLORIDA 33634
PHONE 813-880-8881
FAX 813-880-8882
E-MAIL king@kingengineering.com
CERTIFICATE OF AUTHORIZATION No. LB 2610

NOTICE: 1. This plat, as recorded in its graphic form, is the official depiction of the subdivided lands described herein and will in no circumstances be supplanted in authority by any other graphic or digital form of the plat. There may be additional restrictions that are not recorded on this plat that may be found in the public records of this county.