

MAP OF THE Town of Port Richey, Florida

Showing the Location of House-lots, one of which
is given free to each purchaser of a Ten-acre tract

THE town of Port Richey occupies a magnificent location on both banks of the beautiful Hitchcock River. Exceptional natural conditions will cause it to develop rapidly into an important city. The value of a lot in town should not be overlooked. In a few years it will have a cash value exceeding the present price of a ten-acre tract with which the lot is now given free of charge.


A house in town gives you the convenience of stores, railroads, post-office, churches, schools, amusements, the companionship of close neighbors, and the society of friends.

Only a limited number of town lots will be included free with each purchase of a ten-acre tract. These will go to the first purchasers of our lands, and will all soon be allotted.

Applications should be sent in at once, as the opportunity to secure a town lot free with a ten-acre tract may be withdrawn when the Port Richey Northern Railroad is completed to Port Richey.

Port Richey Company

New England Offices: 73 Tremont St., Boston, Mass. Main Offices: 217 Franklin St., Tampa, Fla.

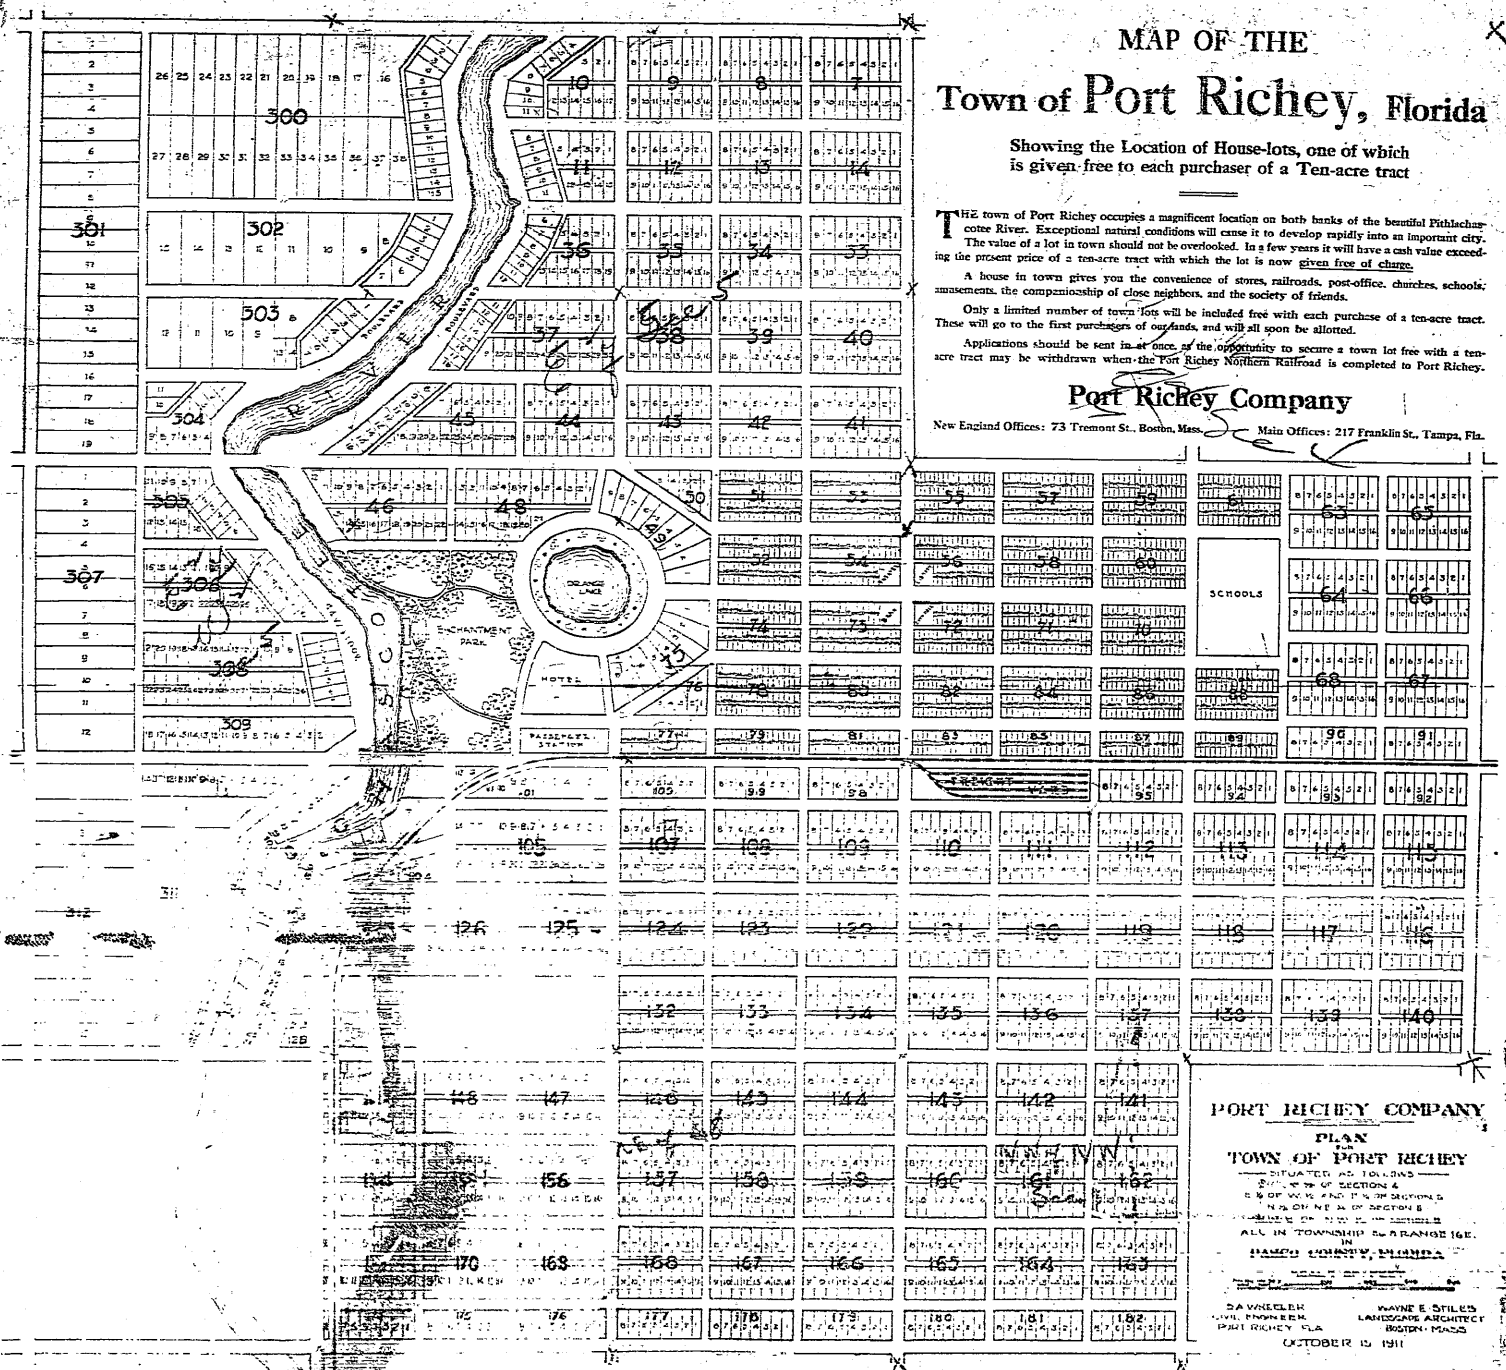

PORT RICHEY COMPANY

PLAN TOWN OF PORT RICHEY

SITUATED AS TOWNSHIP
SECTION 4
OF RANGE 16E
AND OF NE 1/4 OF SECTION 5
TOWNSHIP 27N
RANGE 16E
ALL IN TOWNSHIP 27N RANGE 16E
IN HANCO COUNTY, FLORIDA

SAVINGER
LANDSCAPE ARCHITECT
PORT RICHEY, FLA.
OCTOBER 15 1911

Selected for Record
October 16, 1911
A. J. Penniman, Clerk.
For Consultation & Release of Original Plat
See Book 17, Page 144.
A. J. Penniman, Clerk.
u. s. f.