


PLAT BOOK 56 PAGE 106

CURVE TABLE					
CURVE	RADIUS	LENGTH	CHORD	BEARING	DELTA
C231	400.00'	143.52'	142.75'	S27°39'18"W	20°33'26"
C232	25.00'	39.27'	35.36'	S27°37'25"E	90°00'00"

CURVE TABLE					
CURVE	RADIUS	LENGTH	CHORD	BEARING	DELTA
C265	225.15'	56.41'	56.26'	S18°53'00"W	14°21'19"
C266	755.00'	220.29'	219.51'	S34°25'10"W	16°43'02"
C267	420.00'	150.69'	149.89'	S27°39'18"W	20°33'26"
C268	250.15'	62.87'	62.51'	S18°53'00"W	14°21'19"
C269	780.00'	227.58'	226.77'	S34°25'10"W	16°43'02"
C270	200.15'	50.15'	50.02'	S18°53'00"W	14°21'19"
C271	730.00'	212.99'	212.24'	S34°25'10"W	16°43'02"
C272	250.15'	13.69'	13.69'	S13°16'25"W	3°08'09"
C273	250.15'	46.32'	46.26'	S20°08'47"W	10°36'35"
C274	250.15'	2.66'	2.66'	S25°45'22"W	0°36'35"
C275	780.00'	38.03'	38.02'	S27°27'27"W	2°47'36"
C276	780.00'	48.75'	48.74'	S30°38'41"W	3°34'52"
C277	780.00'	48.75'	48.74'	S34°13'33"W	3°34'52"
C278	0.50'	1.57'	1.00'	S26°03'39"W	180°00'00"
C279	730.00'	57.36'	57.36'	S28°18'45"W	4°30'12"
C280	730.00'	57.49'	57.47'	S32°49'12"W	4°30'43"
C281	730.00'	50.49'	57.47'	S37°19'55"W	4°30'43"
C282	730.00'	40.85'	40.64'	S41°10'59"W	3°11'24"
C283	440.00'	157.87'	157.02'	S27°39'18"W	20°33'26"
C284	440.00'	7.90'	7.89'	S17°53'25"W	1°01'41"
C285	440.00'	47.83'	47.81'	S21°31'08"W	6°13'44"
C286	440.00'	47.83'	47.81'	S27°44'52"W	6°13'44"
C287	440.00'	47.83'	47.81'	S33°58'36"W	6°13'44"
C288	440.00'	6.48'	6.47'	S37°30'44"W	0°50'33"

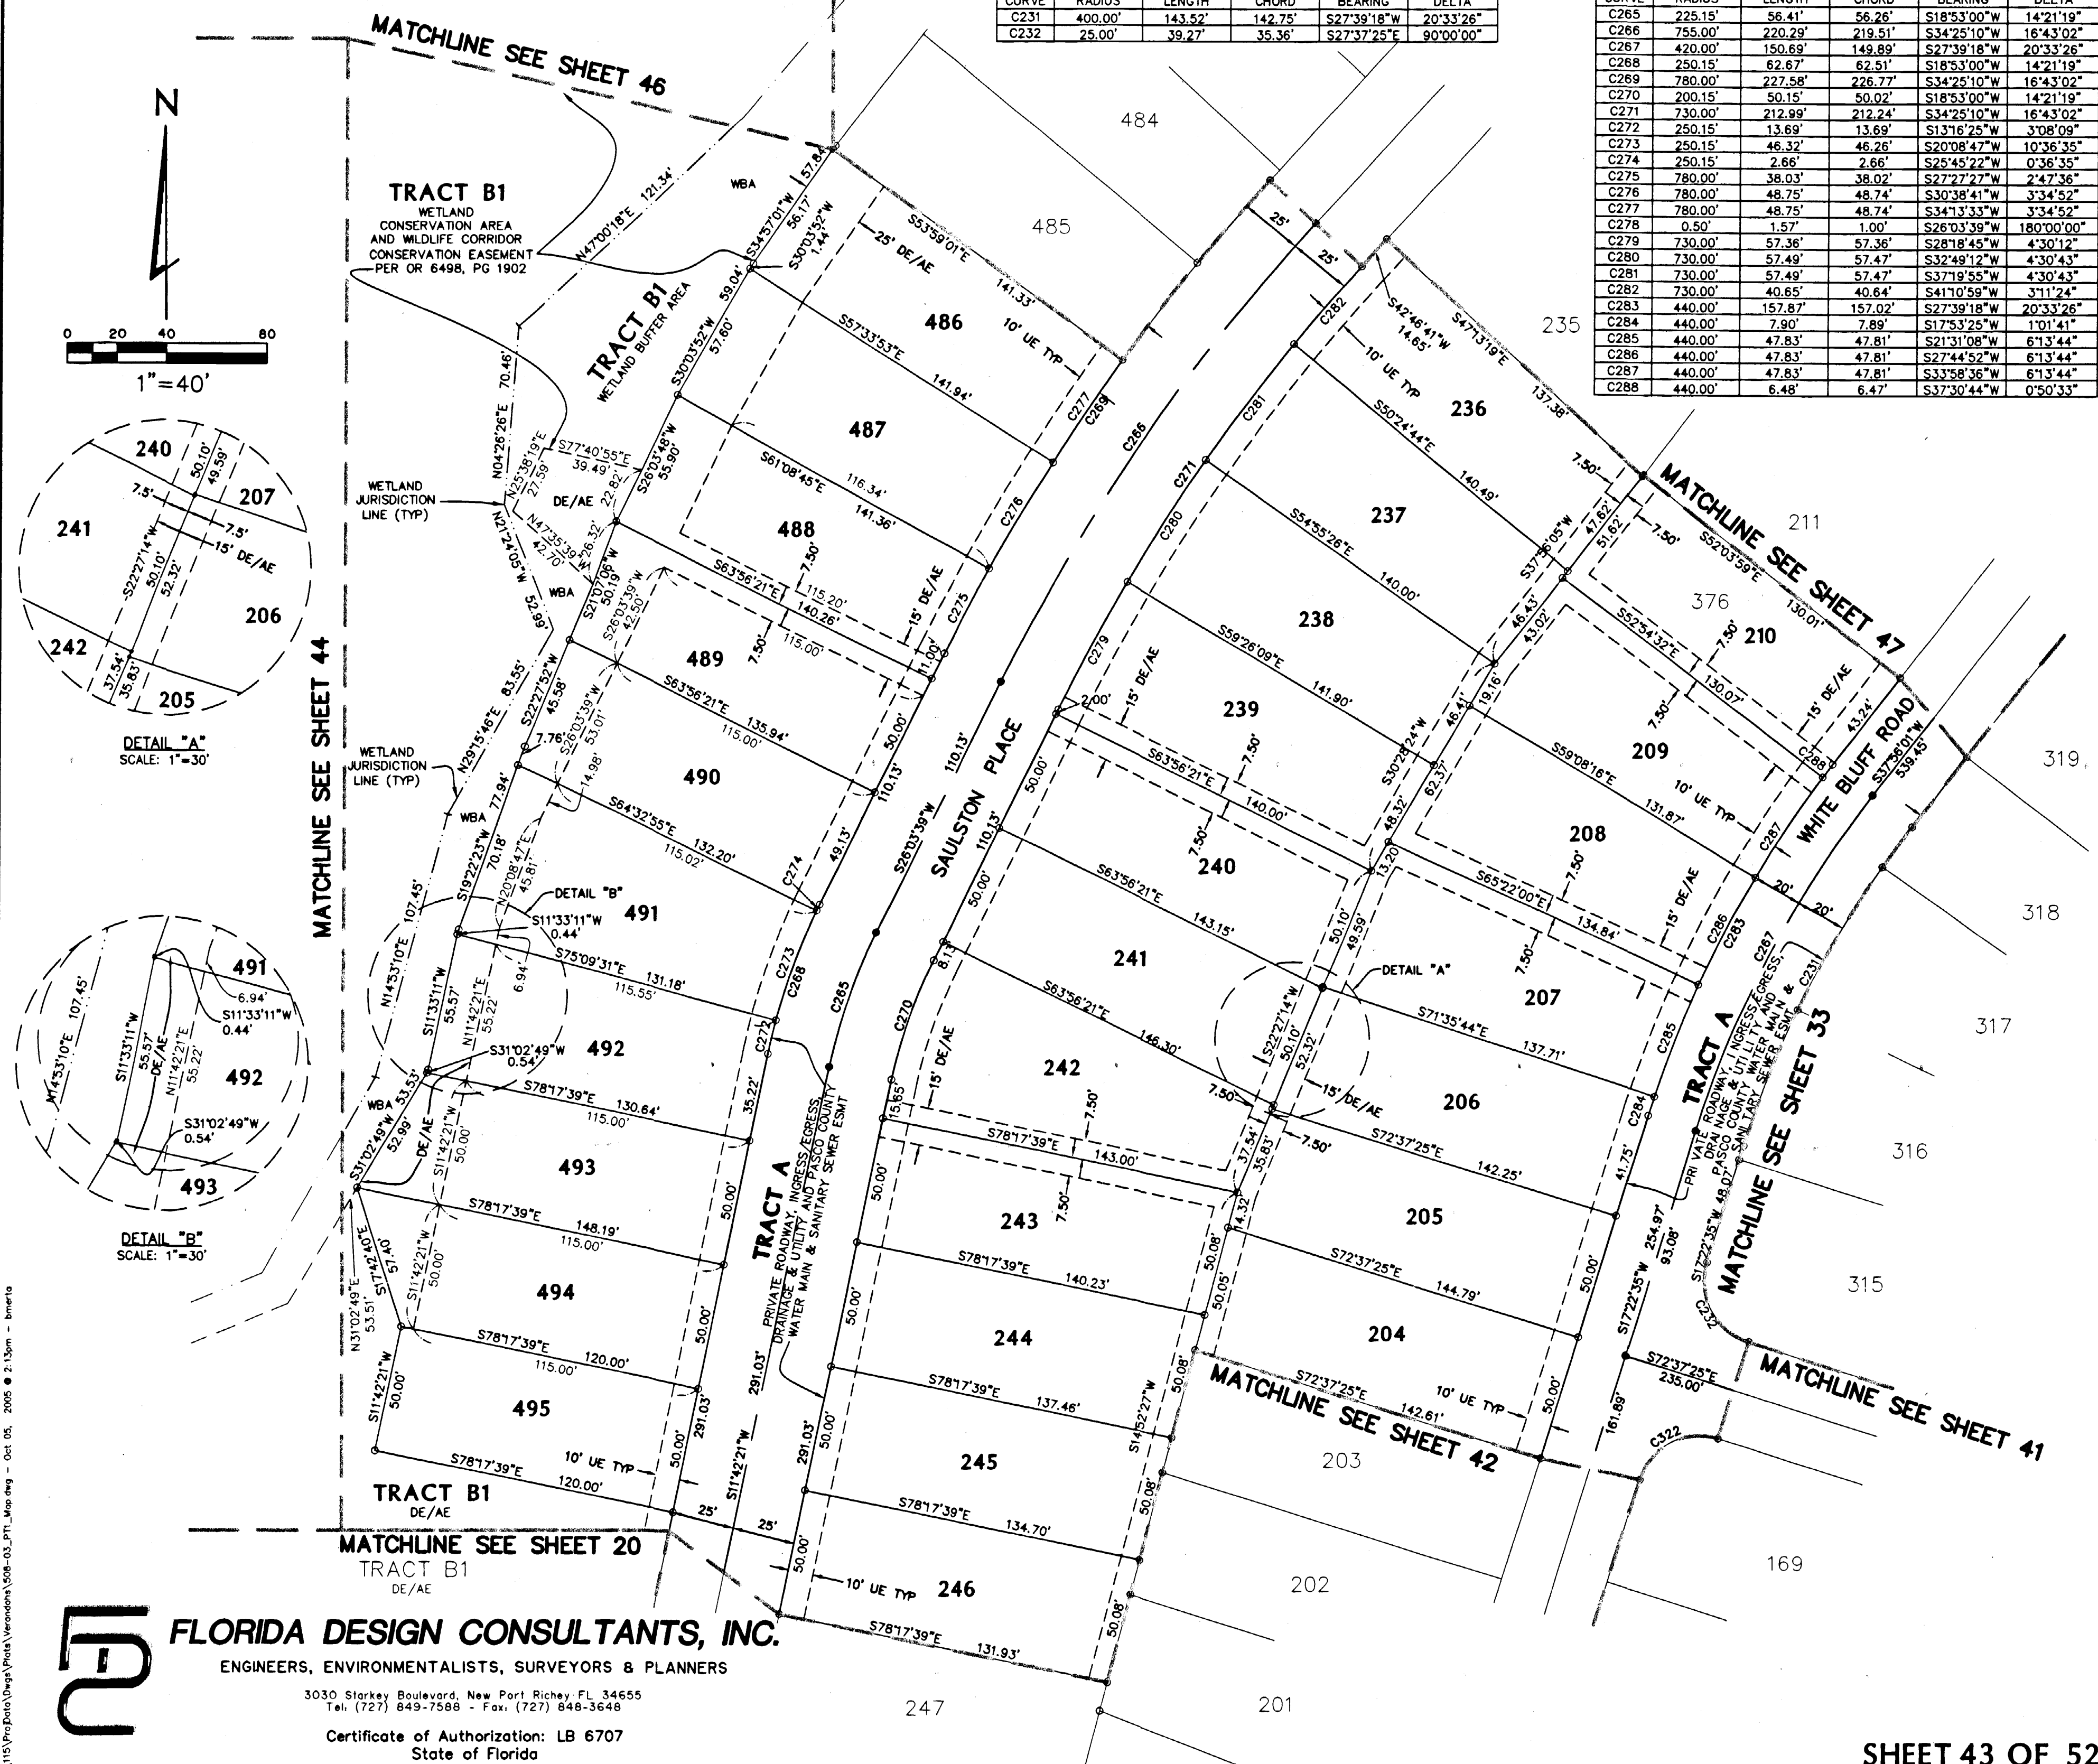

FLORIDA DESIGN CONSULTANTS, INC.

ENGINEERS, ENVIRONMENTALISTS, SURVEYORS & PLANNERS

3030 Starkey Boulevard, New Port Richey, FL 34655
Tel: (727) 849-7588 - Fax: (727) 848-3648

Certificate of Authorization: LB 6707
State of Florida