


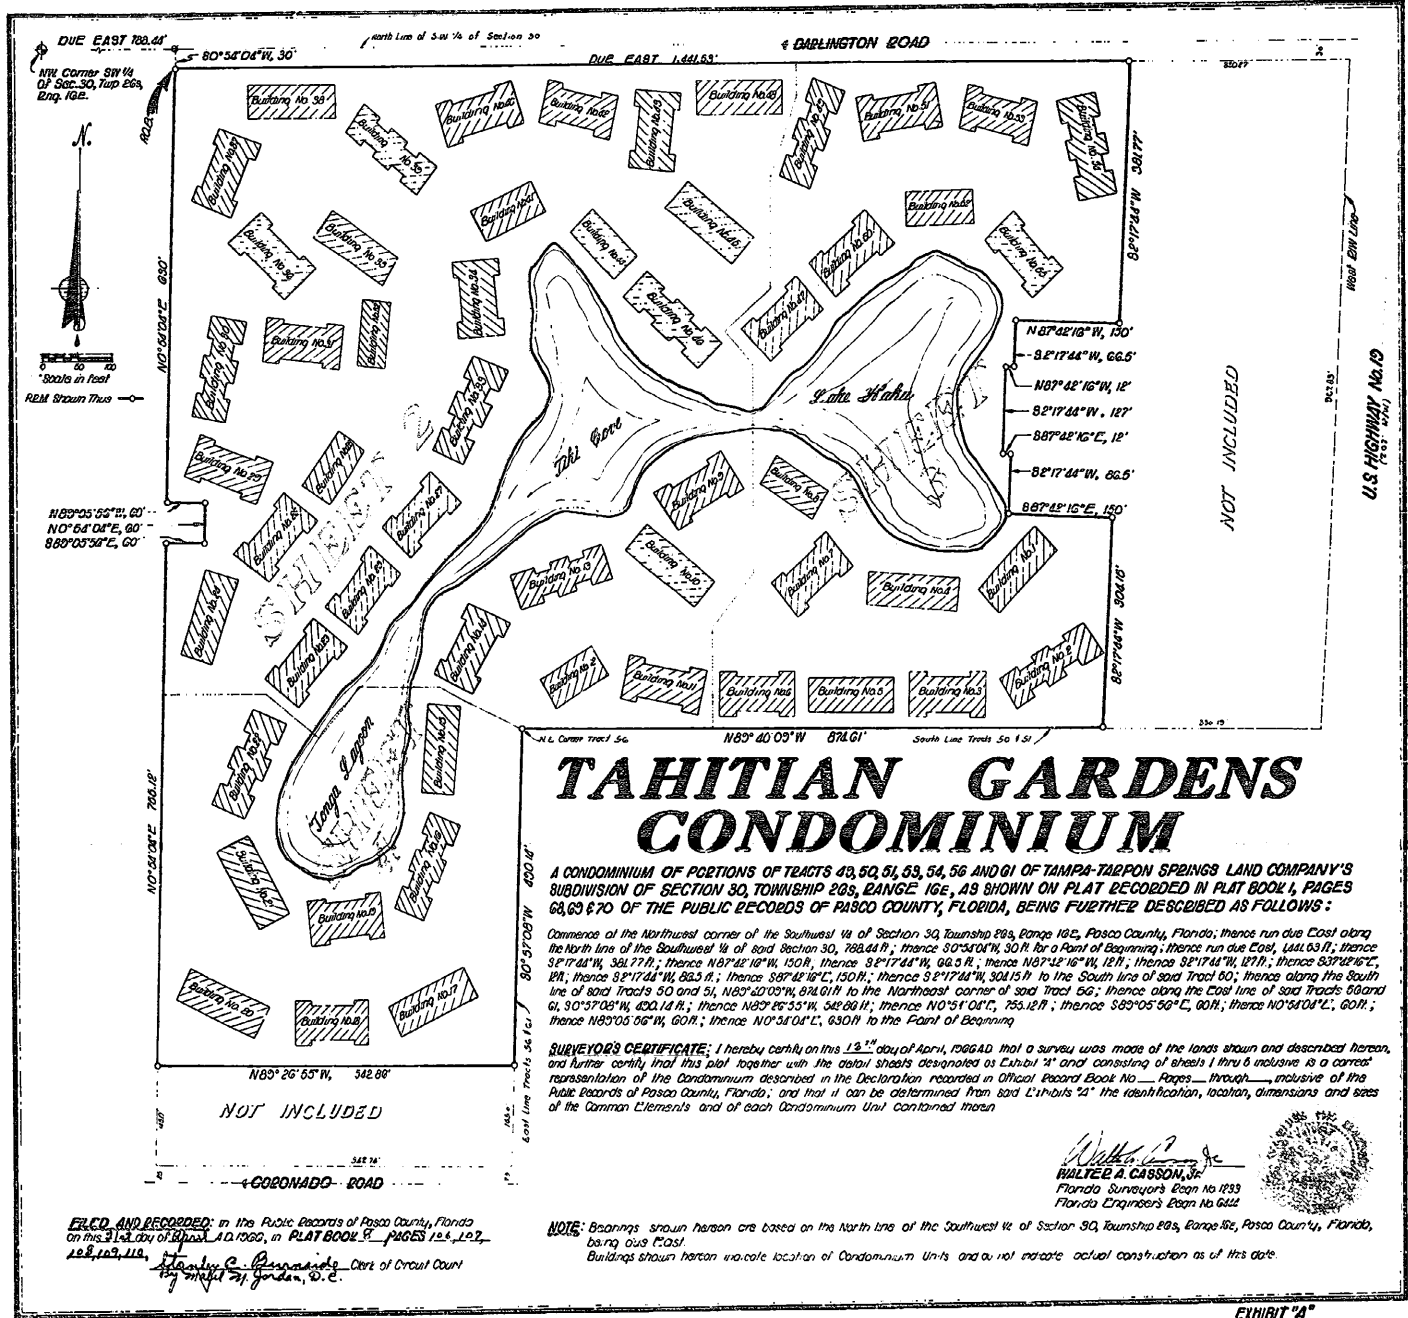

TAHITIAN GARDENS CONDOMINIUM

A CONDOMINIUM OF PORTIONS OF TRACTS 43, 50, 51, 53, 54, 56 AND 61 OF TAMPA-TARPON SPRINGS LAND COMPANY'S SUBDIVISION OF SECTION 30, TOWNSHIP 28S, RANGE 16E, AS SHOWN ON PLAT RECORDED IN PLAT BOOK 1, PAGES 68, 69 & 70 OF THE PUBLIC RECORDS OF PASCO COUNTY, FLORIDA, BEING FURTHER DESCRIBED AS FOLLOWS:

Commence at the Northwest corner of the Southwest 1/4 of Section 30, Township 28S, Range 16E, Pasco County, Florida; thence run due East along the North line of the Southwest 1/4 of said Section 30, 788.44 ft.; thence S 0° 54' 01\"/>



Walter A. Casson, Jr.
WALTER A. CASSON, JR.
Florida Surveyor's Exam No. 1233
Florida Engineer's Exam No. 6442



FILED AND RECORDED: in the Public Records of Pasco County, Florida

NOTE: Bearings shown herein are based on the North line of the Southwest 1/4 of Section 30, Township 28S, Range 16E, Pasco County, Florida, being our East.
Buildings shown herein indicate location of Condominium Units and do not indicate actual construction as of this date.