

GULF HARBORS WOODLANDS SECTION 30-B

A SUBDIVISION OF A PORTION OF THE NORTHWEST 1/4 OF SECTION 7, TOWNSHIP 26 SOUTH, RANGE 16 EAST, PASCO COUNTY, FLORIDA; ALSO A PORTION OF GOVERNMENT LOTS 1 AND 2 OF SECTION 12, TOWNSHIP 26 SOUTH, RANGE 15 EAST, PASCO COUNTY, FLORIDA; ALSO A PORTION OF TRACTS 22, 23, 24, 25, 50, 51, 52, 53, 54 AND 55 OF PORT RICHEY LAND COMPANY SUBDIVISION OF SECTION 7, TOWNSHIP 26 SOUTH, RANGE 16 EAST, AS SHOWN ON PLAT RECORDED IN PLAT BOOK 1, PAGES 60 AND 61 OF THE PUBLIC RECORDS OF PASCO COUNTY, FLORIDA; ALSO LOTS 45 AND 46 AND A PORTION OF MARINE PARKWAY OF GULF HARBORS WOODLANDS SECTION 30-C AS SHOWN ON THE PLAT RECORDED IN PLAT BOOK 14, PAGES 88 AND 89 OF THE PUBLIC RECORDS OF PASCO COUNTY, FLORIDA.


State of Florida } S.S.
County of Pasco }

The undersigned owners of the lands shown on this Plat to be known as GULF HARBORS WOODLANDS SECTION 30-B and described as being in Pasco County, Florida, as follows:

Commence at the Southeast corner of Section 7, Township 26 South, Range 16 East, Pasco County, Florida, thence run South 26°44'16" West, 450.98 feet to a point on the Southerly boundary line of Flor-A-Mor Section 1-B as shown on Plat recorded in Plat Book 7, pages 11 and 11-A of the Public Records of Pasco County, Florida; thence along the Southerly boundary line of said Flor-A-Mor Section 1-B, North 20°57'02" West, 494.96 feet; thence continue along the Southerly boundary line of said Flor-A-Mor Section 1-B, North 65°57'02" West, 3744.24 feet to the most Westerly corner of Gulf Harbors Woodlands Section 30-A as shown on Plat recorded in Plat Book 13, page 149 of the Public Records of Pasco County, Florida for a Point of Beginning; thence continue North 65°57'02" West, 2031.23 feet; thence North 24°02'58" East, 450.00 feet; thence South 65°57'02" East, 393.00 feet; thence 331.82 feet along the arc of a curve to the right, said curve having a radius of 422.49 feet and a chord of 323.36 feet which bears North 46°32'58" East; thence North 69°02'58" East, 952.60 feet; thence 190.39 feet along the arc of a curve to the right, said curve having a radius of 360.00 feet and a chord of 188.18 feet which bears North 84°12'00" East; thence 231.53 feet along the arc of a curve to the left, said curve having a radius of 200.00 feet and a chord of 218.82 feet which bears North 66°11'12" East; thence 125.76 feet along the arc of a curve to the right, said curve having a radius of 200.00 feet and a chord of 123.70 feet which bears North 51°02'09" East; thence North 69°02'58" East, 234.59 feet; thence 111.16 feet along the arc of a curve to the left, said curve having a radius of 642.67 feet and a chord of 111.02 feet which bears North 64°05'39" East; thence South 30°51'40" East, 93.00 feet; thence South 65°09'21" East, 128.27 feet; thence South 61°47'38" East, 42.49 feet; thence South 29°20'48" East, 33.08 feet; thence South 34°54'48" West, 31.65 feet; thence South 41°32'46" West, 35.76 feet; thence South 77°09'20" West, 43.87 feet; thence South 38°11'35" West, 36.16 feet; thence South 5°01'17" West, 80.92 feet; thence South 35°07'25" East, 126.52 feet; thence South 38°39'18" West, 129.19 feet; thence 109.08 feet along the arc of a curve to the left, said curve having a radius of 110.00 feet and a chord of 104.67 feet which bears South 82°28'10" East; thence South 20°52'43" East, 60.00 feet; thence 138.76 feet along the arc of a curve to the right, said curve having a radius of 170.00 feet and a chord of 134.94 feet which bears North 87°29'46" West; thence South 34°20'35" West, 72.14 feet; thence North 55°39'25" West, 50.00 feet; thence 218.23 feet along the arc of a curve to the left, said curve having a radius of 375.00 feet and a chord of 215.16 feet which bears South 17°40'18" West; thence 299.94 feet along the arc of a curve to the right, said curve having a radius of 325.00 feet and a chord of 289.41 feet which bears South 27°26'21" West; thence 26.42 feet along the arc of a curve to the left, said curve having a radius of 49.63 feet and a chord of 59.05 feet which bears South 87°02'46" West; thence North 56°27'16" West, 131.89 feet; thence 47.12 feet along the arc of a curve to the right, said curve having a radius of 130.00 feet and a chord of 42.63 feet which bears North 11°27'16" West; thence North 43°36'19" West, 90.00 feet; thence 58.25 feet along the arc of a curve to the left, said curve having a radius of 133.00 feet and a chord of 57.78 feet which bears North 56°09'05" West; thence 111.08 feet along the arc of a curve to the right, said curve having a radius of 147.00 feet and a chord of 108.45 feet which bears North 47°03'02" West; thence South 64°35'46" West, 23.00 feet; thence North 52°19'46" West, 132.04 feet; thence South 5°40'52" West, 30.85 feet; thence South 50°26'38" West, 108.71 feet; thence 78.30 feet along the arc of a curve to the left, said curve having a radius of 250.00 feet and a chord of 77.96 feet which bears North 48°21'41" West; thence 41.70 feet along the arc of a curve to the left, said curve having a radius of 137.50 feet and a chord of 41.54 feet which bears North 66°11'18" West; thence South 24°02'58" West, 50.98 feet; thence 34.45 feet along the arc of a curve to the right, said curve having a radius of 87.50 feet and a chord of 34.23 feet which bears South 68°46'48" East; thence 148.35 feet along the arc of a curve to the right, said curve having a radius of 200.00 feet and a chord of 144.98 feet which bears South 36°15'00" East; thence South 15°00'00" East, 115.26 feet; thence 63.16 feet along the arc of a curve to the left, said curve having a radius of 73.93 feet and a chord of 61.26 feet which bears South 39°28'31" East; thence South 63°57'02" East, 346.30 feet; thence 92.11 feet along the arc of a curve to the right, said curve having a radius of 177.94 feet and a chord of 91.08 feet which bears South 49°07'18" East; thence South 24°02'58" West, 660.44 feet to the Point of Beginning.

have caused said land to be divided and subdivided as shown hereon and do hereby dedicate to the perpetual use of the public, all roads, streets, canals and other rights-of-way and all parks and recreation areas and all easements for utilities, drainage and other purposes and for all purposes incident thereto as shown and depicted hereon, reserving however, the reversion or reversions thereof should the same be renounced, disclaimed, abandoned, or the use thereof discontinued as prescribed by law by appropriate official action of the proper officials having charge or jurisdiction thereof; also reserving the right of ingress and egress over all rights-of-way and easements dedicated by this plat; also reserving the right to construct and maintain water and sewer lines within all rights-of-way and easements dedicated by this plat; in the event of repair or maintenance causing damage to existing streets, owners agree to replace streets to prior condition within said damaged area. This the 14th day of Sept. A.D. 1976.

:OWNER:

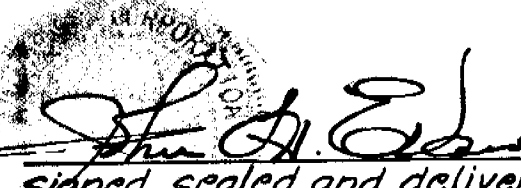 **LINDRICK CORPORATION**
President Gloria P. Solinsky Vice President
Signed, sealed and delivered in the Presence of:
Maxwell E. Mountain witness for Both W. J. Edwards witness for Both

State of Florida } S.S.
County of Pasco }

I hereby certify on this 14th day of Sept. A.D. 1976 before me personally appeared JOHN H. EVANS and GLORIA P. SOLINSKI, President and Vice President, respectively, of LINDRICK CORPORATION, a Florida Corporation, to me known to be the persons described in and who executed the foregoing certificate and dedication and severally acknowledged the execution thereof to be their free act and deed for the uses and purposes therein expressed. Witness my hand and official seal of New Port Richey, Pasco County, Florida, the day and year aforesaid.
My Commission Expires: 1/10/78

Maxwell E. Mountain
Notary Public, State of Florida of large

APPROVED: by the Board of County Commissioners
of Pasco County, Florida on this 14th day of Sept. A.D. 1976
[Signature] Chairman

FILED AND RECORDED: in the Public Records of Pasco County, Florida, on this 17th day of Nov. A.D. 1976, in Plat Book 14, Page 185, 186, 187 and 188.
[Signature] Clerk of Circuit Court

SURVEYORS CERTIFICATE: I hereby certify on this 22nd day of Sept. A.D. 1976, that this plat is a true and accurate representation of the lands surveyed and that the survey was made under my supervision and that the survey data complies with all the requirements of Chapter 177 of the Florida Statutes.

CASSON ENGINEERING COMPANY

Walter A. Casson, Jr.
WALTER A. CASSON, JR.
Florida Engineer's Reg'n. No. 6344
Florida Surveyor's Reg'n. No. 1233

NOTES:

— Indicates Permanent Reference Monuments

There is a 5 ft. utility easement along the front of all lots and along the street side of all corner lots. Additional drainage and/or utility easements are shown thus ——— or thus ——— and are 5 ft. in width each side of lot line unless shown otherwise.


Bearings shown hereon are based on an assumed bearing of North 0°21'15" East for the East line of the South 1/4 of Section 7, Township 26 South, Range 16 East, Pasco County, Florida.

SHEET 1 OF 4

GULF HARBORS WOODLANDS SECTION 30-B
PLAT BOOK 14, PAGE 185.

64 120 121 122 


GULF HARBORS WOODLANDS SECTION 30-B

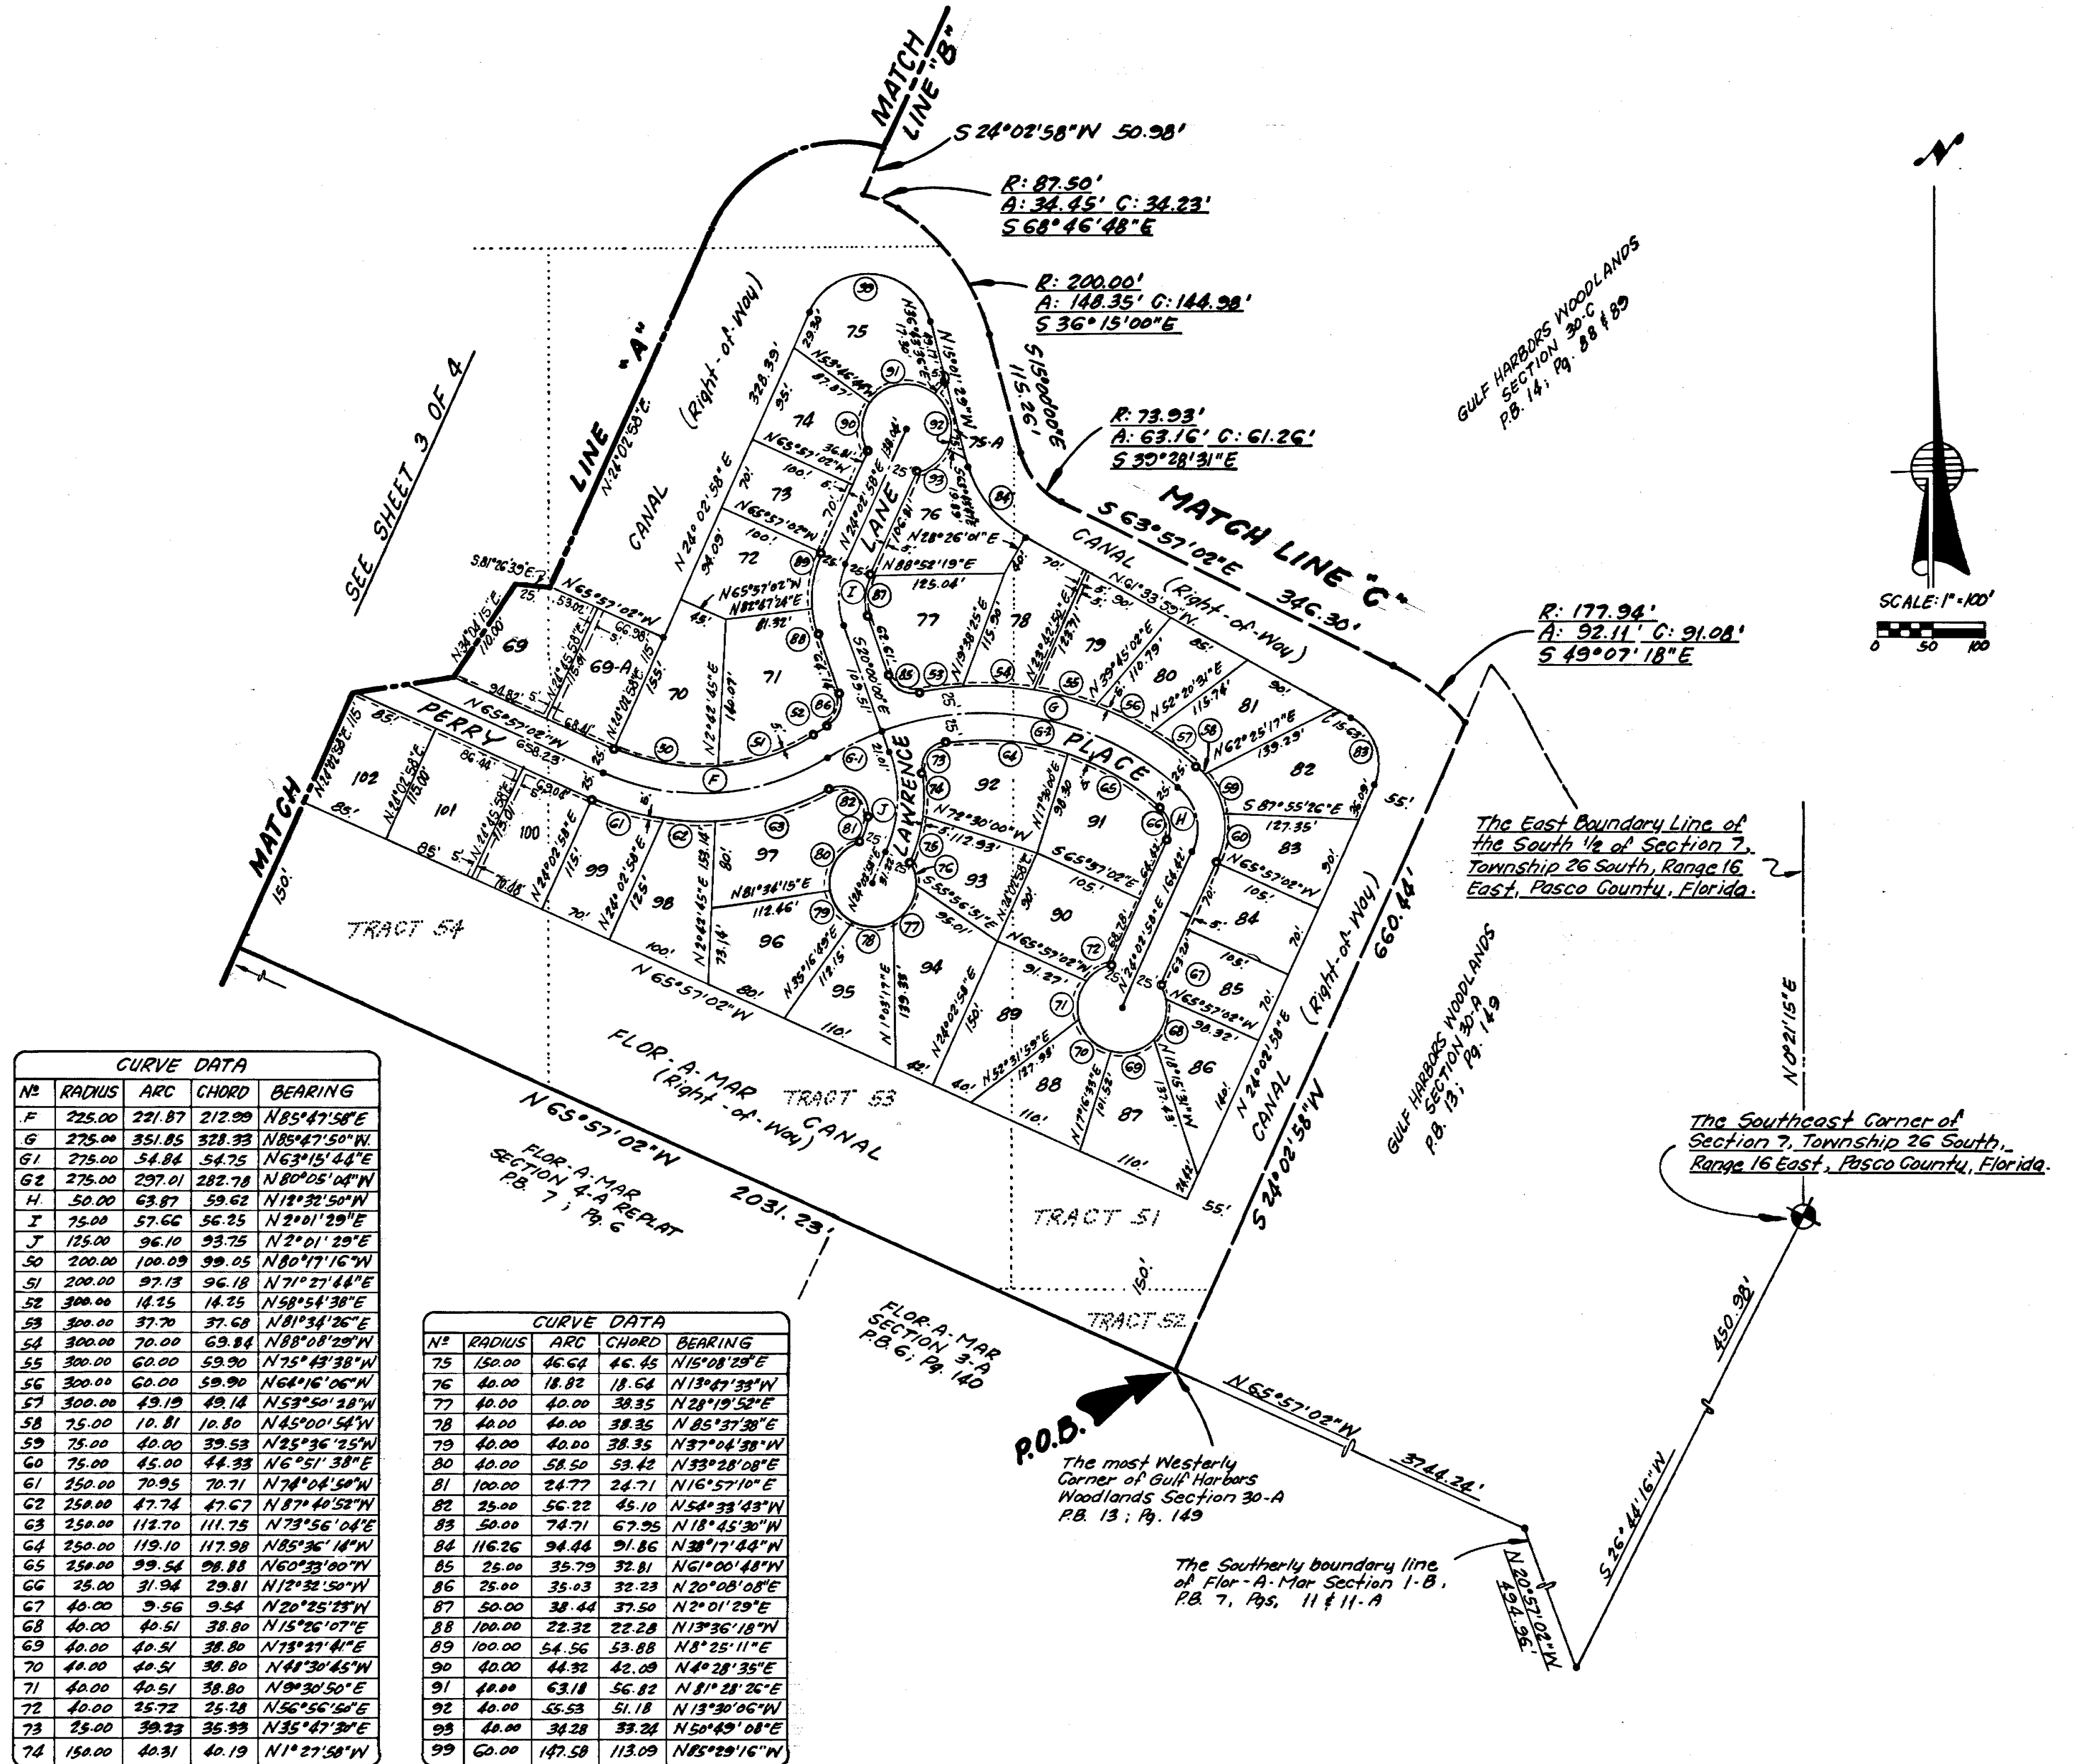

SHEET 2 OF 4

GULF HARBORS WOODLANDS SECTION 30-B
PLAT BOOK 14, PAGE 126

GULF HARBORS WOODLANDS SECTION 30-B

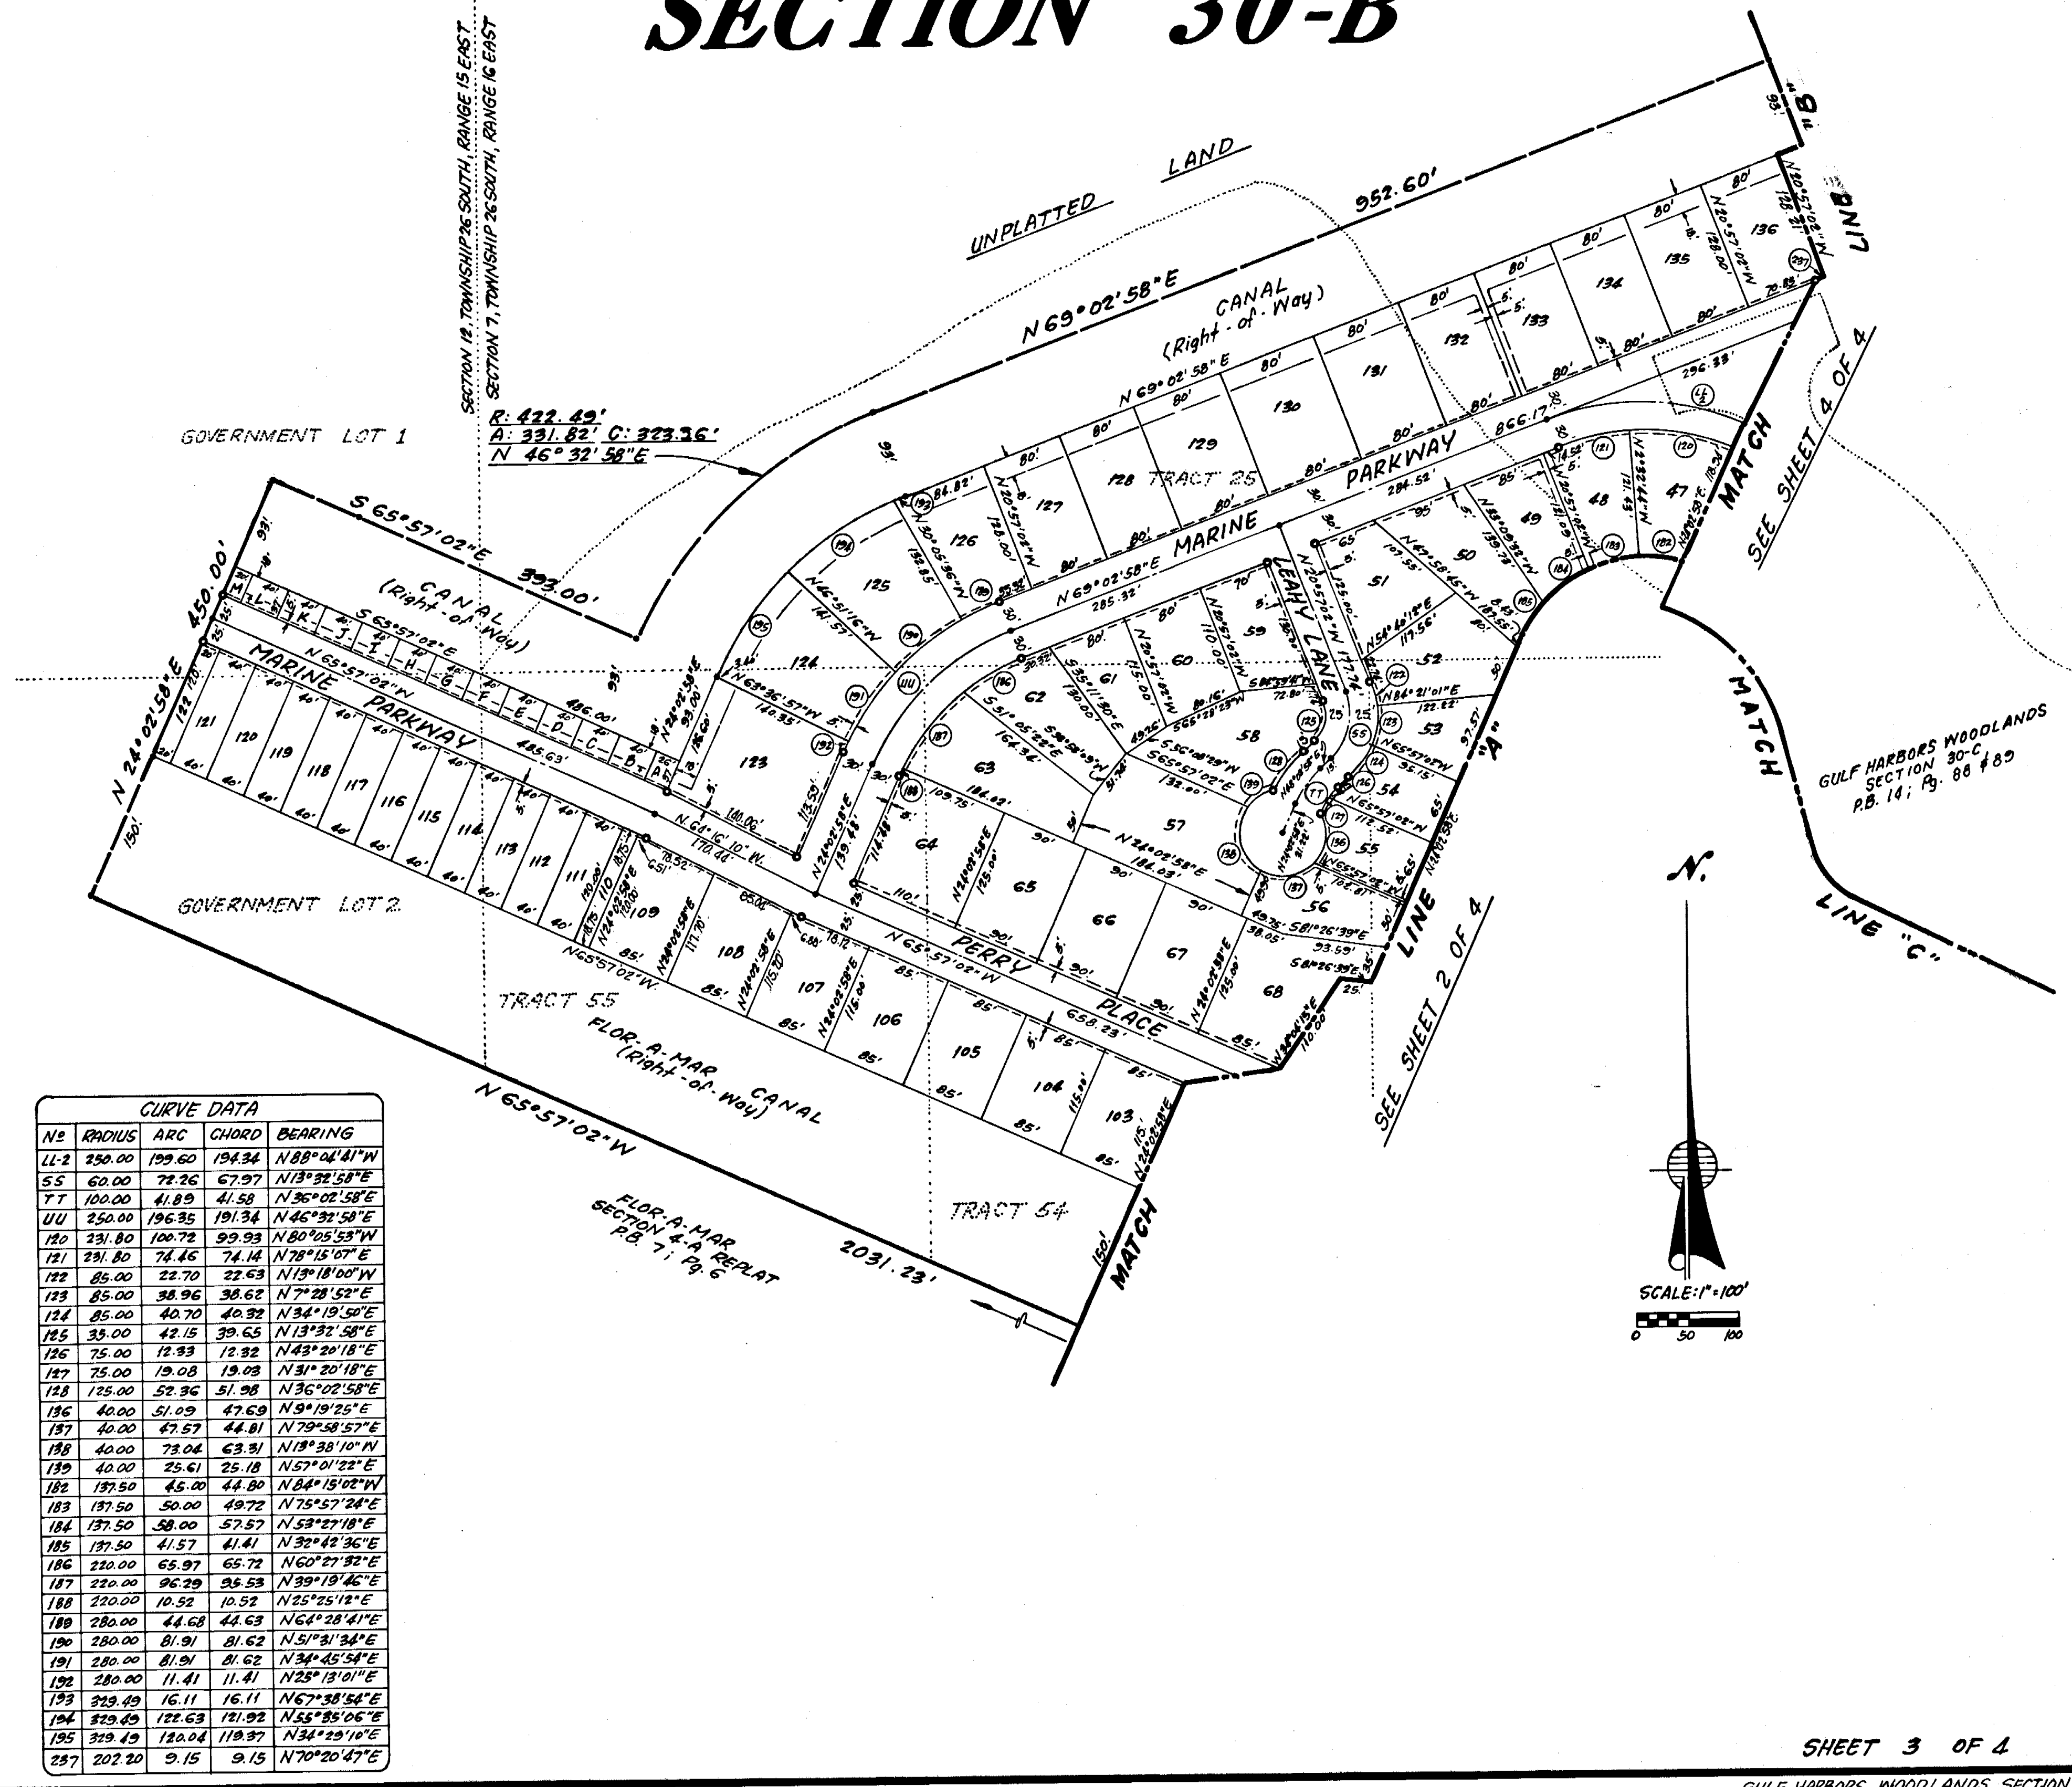

CURVE DATA				
No	RADIUS	ARC	CHORD	BEARING
11-3	250.00	199.60	194.34	N 88° 04' 11" W
55	60.00	72.26	67.97	N 13° 32' 58" E
77	100.00	41.89	41.58	N 36° 02' 58" E
UU	250.00	196.35	191.34	N 46° 32' 58" E
120	231.80	100.72	99.93	N 80° 25' 53" W
121	231.80	74.46	74.14	N 78° 15' 07" E
122	85.00	22.70	22.63	N 75° 18' 00" W
123	85.00	38.96	38.62	N 7° 28' 52" E
124	85.00	40.70	40.32	N 34° 19' 50" E
125	33.00	42.15	39.65	N 13° 32' 58" E
126	75.00	12.33	12.32	N 43° 20' 18" E
127	75.00	19.08	19.03	N 31° 20' 18" E
128	125.00	52.36	51.98	N 36° 02' 58" E
136	40.00	51.09	47.69	N 9° 19' 25" E
137	40.00	47.57	44.81	N 79° 58' 57" E
138	40.00	73.04	63.31	N 18° 38' 10" N
139	40.00	25.61	25.18	N 57° 01' 22" E
182	137.50	45.00	44.80	N 84° 15' 02" W
183	137.50	50.00	49.72	N 75° 57' 24" E
184	137.50	58.00	57.57	N 53° 27' 18" E
185	137.50	41.57	41.41	N 32° 42' 36" E
186	220.00	63.97	63.72	N 60° 27' 32" E
187	220.00	96.29	95.63	N 39° 18' 46" E
188	220.00	10.52	10.52	N 25° 25' 18" E
189	280.00	44.68	44.63	N 64° 28' 41" E
190	280.00	81.91	81.62	N 31° 31' 34" E
191	280.00	81.91	81.62	N 34° 45' 54" E
192	280.00	11.41	11.41	N 25° 13' 01" E
193	329.49	16.11	16.11	N 67° 38' 54" E
194	329.49	122.63	121.92	N 55° 35' 06" E
195	329.49	120.04	119.37	N 34° 23' 10" E
237	202.20	9.15	9.15	N 70° 20' 47" E

