
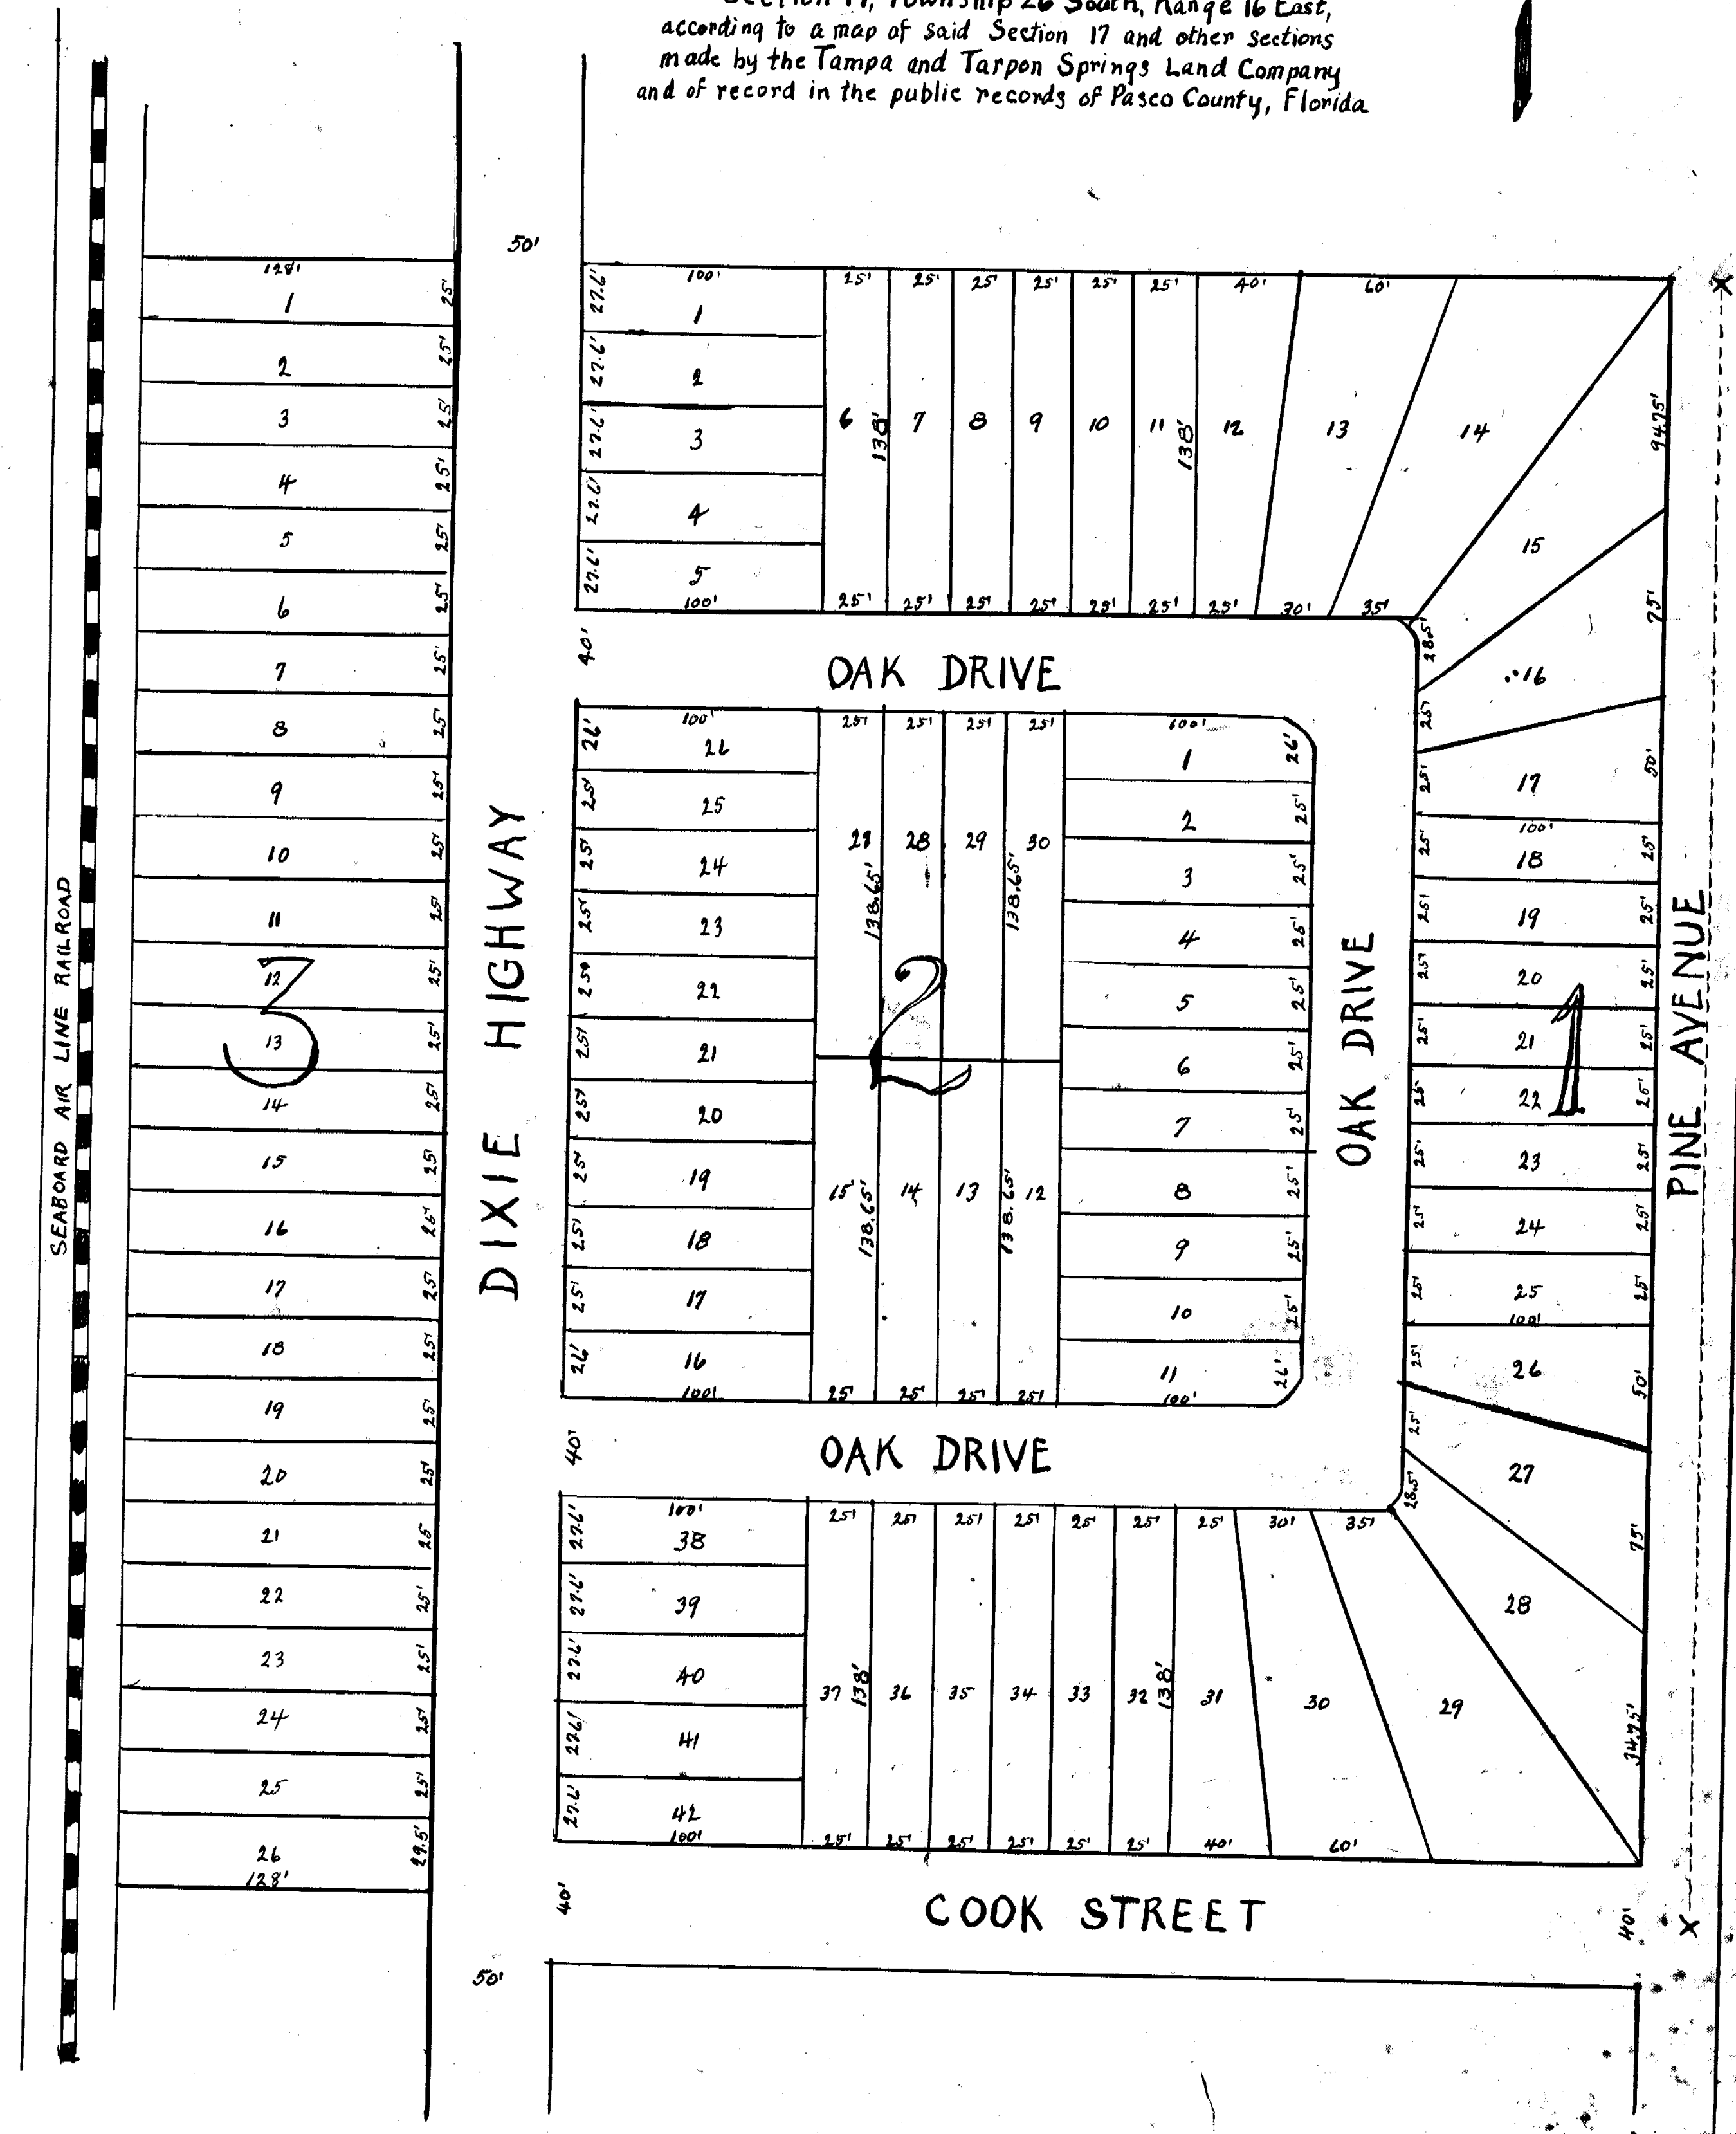


WOODLAWN

FRED J. HOW'S


Addition to the Town of Elfers, Florida.

Being a sub-division of Tract 39,
Section 17, Township 26 South, Range 16 East,
according to a map of said Section 17 and other sections
made by the Tampa and Tarpon Springs Land Company
and of record in the public records of Pasco County, Florida.

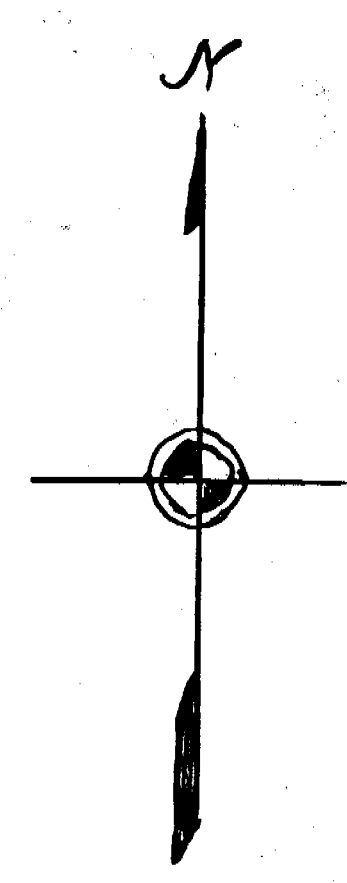

FILED FOR RECORD JANUARY 30th 1925

A. J. Burnside, Clerk.
By Ida L. Sparkman O.C.

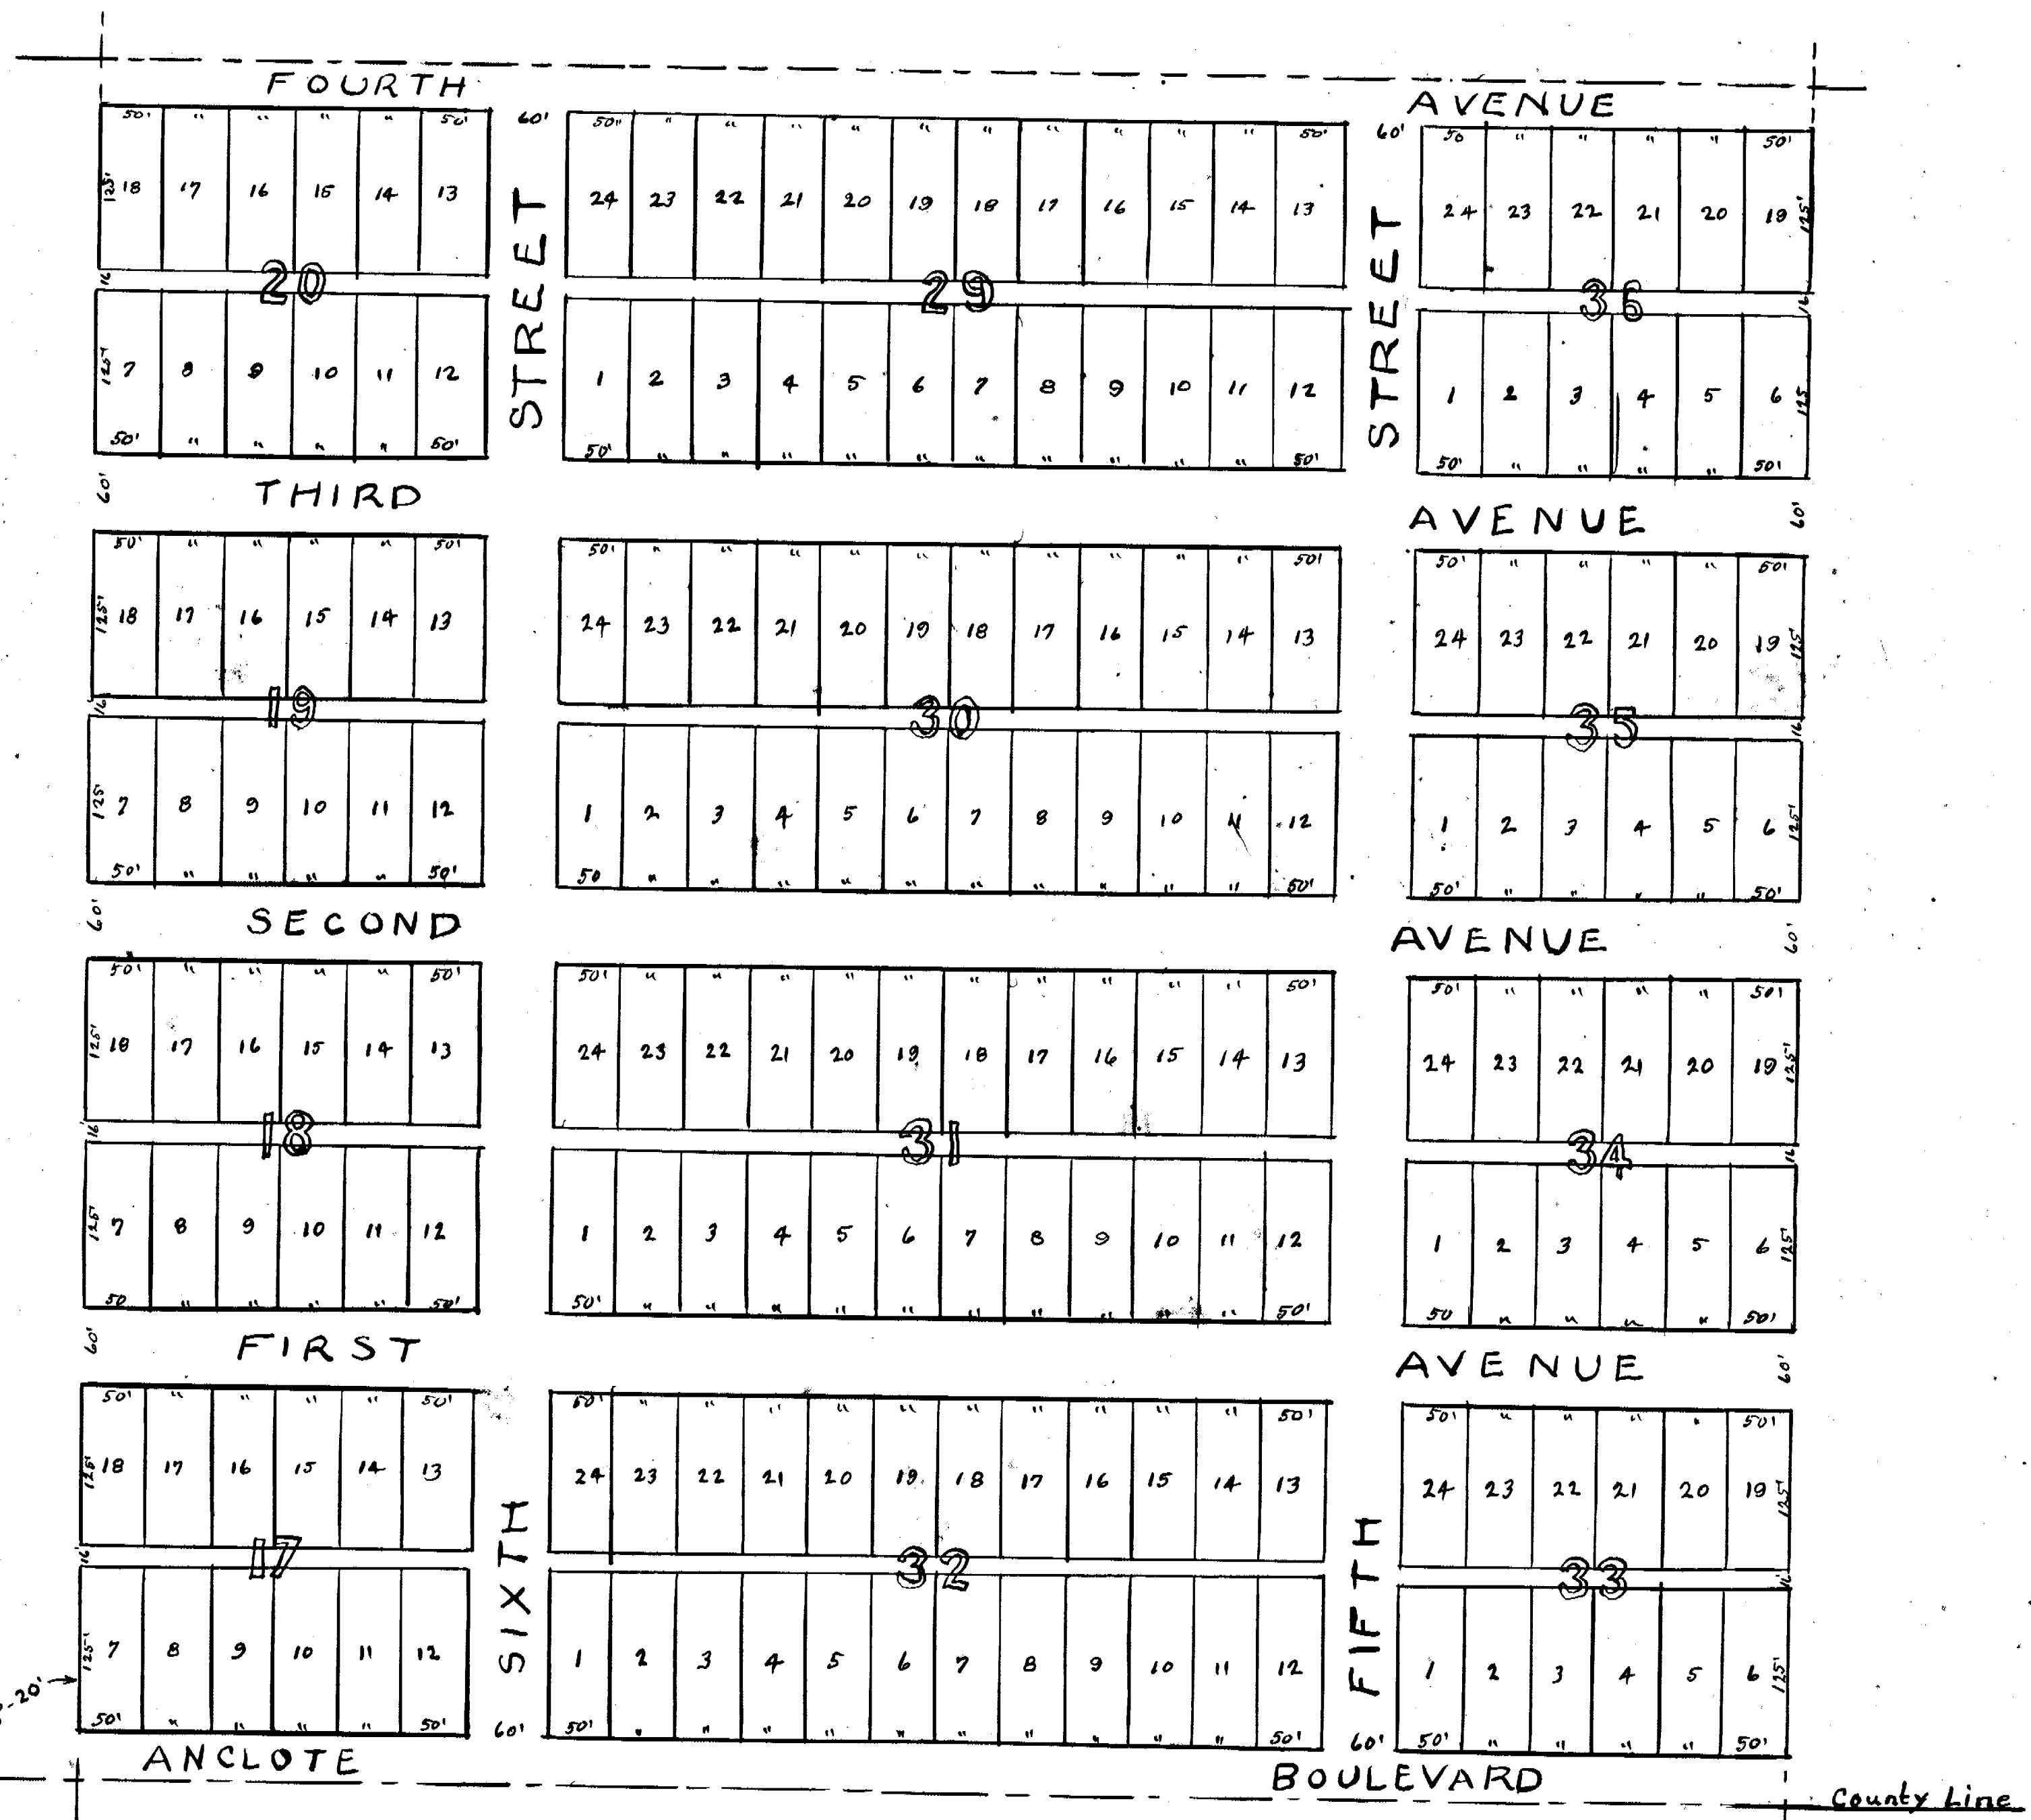

ANCLOTE HIGHLANDS SUBDIVISION

Unit No. 1

SE 1/4 of SW 1/4 of Section 36, Twp. 26 S., Rge. 15 E., Pasco Co., Florida.
Scale 100' = 1"

S. G. Stannard
St. Petersburg,
V. M. CLARK C.E.
Owner
Florida.

Feb. 10 1925

FILED FOR RECORD FEBRUARY 17th 1925

A. J. Burnside, Clerk.
By Ida L. Sparkman O.C.