

SILVER OAKS PHASE ONE

P.B. 46 PG. 46
SHEET 1 OF 4

A SUBDIVISION LOCATED IN SECTIONS 3 & 4, TOWNSHIP 26 SOUTH, RANGE 21 EAST, ZEPHYRHILLS, PASCO COUNTY, FLORIDA
BEING A RESUBDIVISION OF TRACTS 55,56,57,58,71,72,73,74,87,88,89,90,103,104,105,106,120 AND 121 OF
ZEPHYRHILLS COLONY COMPANY TRACTS, P.B.1, PG. 55

MORTGAGEE
STATE OF FLORIDA
COUNTY OF PASCO
Sun Bank of Pasco County

Timothy A. Pierson, Senior Vice-President

Signed, Sealed and Delivered in the Presence of:

Witness to all

Witness to all

ACKNOWLEDGEMENT
STATE OF FLORIDA
COUNTY OF PASCO

I hereby certify that on this 22nd day of February, A.D., 1988, before me personally appeared Timothy A. Pierson, Senior Vice-President of Sun Bank of Pasco County, a Florida corporation, to me known to be the person described in and who executed the foregoing certificate and dedication and severally acknowledged the execution thereof to be his free act and deed for the uses and purposes therein expressed.

Witness my hand and official seal at Zephyrhills, Pasco County, Florida, the day and year aforesaid.

My commission expires July 27, 1991
Notary Public, State of Florida at Large

APPROVAL: PLANNING COMMISSION
STATE OF FLORIDA
COUNTY OF PASCO

This is to certify, that on November 17, 1987 the City of Zephyrhills Planning Commission reviewed this plat, and recommends that the Zephyrhills City Council approve the proposed subdivision of lands as indicated hereon.

Planning Commission Chairman

APPROVAL: CITY COUNCIL
STATE OF FLORIDA
COUNTY OF PASCO

This is to certify, that on FEB 22, 1988 this plat was approved by the City Council of the City of Zephyrhills, Florida.

Witness to both

President of Council

Witness to both

City Manager

CERTIFICATE OF TITLE
STATE OF FLORIDA
COUNTY OF PASCO

I, Brentley E. Smith, of Smith Cattle and Groves, Inc., hereby certify that the Owners and Mortgagees of record of the property lying within the parcel described on this plat are as shown on said Plat, that there are no liens and/or encumbrances of record against said property, except as shown on this plat; and that the taxes for the year of 1987 have been paid.

This the 22nd day of February, A.D., 1988.

FILED AND RECORDED
STATE OF FLORIDA
COUNTY OF PASCO

In the Public Records of Pasco County, Florida, on this 4th day of April, A.D., 1988, in Plat Book 46, Pages 46 through 49.

SURVEYOR'S CERTIFICATION
STATE OF FLORIDA
COUNTY OF POLK

I hereby certify on this 7th day of March, A.D., 1988, that this plat is a true and correct representation of the lands surveyed and that the survey was made under my supervision and that the survey data complies with all the requirements of Chapter 177 of the Florida Statutes.

Robert E. Lezenby, III
Florida Land Surveyor
Florida Registration Number 2280

LEGAL DESCRIPTION & DEDICATION

STATE OF FLORIDA
COUNTY OF PASCO

The undersigned, owners of the lands shown on this plat to be known as Silver Oaks Phase One, a subdivision located in a portion of Sections 3 and 4, Township 26 South, Range 21 East, Pasco County, Florida described as follows:

That part of Section 3 and Section 4, Township 26 South, Range 21 East, Pasco County, Florida, described as follows: Begin at the Southeast corner of said Section 4; run thence N89°53'30"W, along the South boundary of said Section 4, a distance of 146.26 feet; thence N02°14'22"E 345.35 feet; thence N16°26'00"W 122.37 feet to the beginning of a curve having a central angle of 61°36'38" and whose radius point lies N73°34'00"E a distance of 182.00 feet; thence Northwesterly and Northeasterly, along said curve, an arc distance of 195.71 feet; thence N02°14'22"E 295.10 feet; thence N79°23'04"E 249.04 feet; thence S64°05'43"E 233.15 feet; thence N70°06'21"E 130.18 feet; thence N08°39'11"W 599.54 feet; thence S83°11'53"W 159.37 feet; thence N44°01'28"W 188.41 feet; thence N08°28'15"W 186.61 feet; thence N76°20'09"E 9.05 feet to a point on a curve having a central angle of 43°03'36" and whose radius point lies N76°20'09"E a distance of 130.00 feet and having a chord bearing of N07°51'57"E; thence Northwesterly and Northeasterly, along said curve, an arc distance of 97.70 feet to the beginning of a curve having a central angle of 27°14'12" and whose radius point lies N60°36'15"W a distance of 120.00 feet; thence Northeasterly, along said curve, an arc distance of 57.04 feet; thence N02°09'33"E 50.00 feet to the beginning of a curve having a central angle of 73°02'18" and whose radius point lies N87°50'27"W a distance of 70.00 feet; thence Northeasterly and Northwesterly, along said curve, an arc distance of 89.23 feet; thence N70°52'45"W 80.00 feet to the beginning of a curve having a central angle of 60°16'32" and whose radius point lies N19°07'15"E a distance of 179.78 feet; thence Northwesterly, along said curve, an arc distance of 189.13 feet; thence N10°36'13"W 170.00 feet to the beginning of a curve having a central angle of 26°44'17" and whose radius point lies N79°23'47"E a distance of 180.00 feet; thence Northwesterly and Northeasterly, along said curve, an arc distance of 84.00 feet; thence N16°08'04"E 125.00 feet to the beginning of a curve having a central angle of 09°35'22" and whose radius point lies N73°51'56"W a distance of 155.95 feet; thence Northeasterly, along said curve, an arc distance of 26.10 feet; thence N66°04'21"W 101.57 feet; thence N53°11'44"W 440.16 feet; thence N72°34'47"E 579.78 feet; thence S01°24'11"W 480.96 feet; thence N88°35'49"W 35.99 feet to a point on a curve having a central angle of 11°01'13" and whose radius point lies N84°53'10"W a distance of 215.95 feet and having a chord bearing of S10°37'27"W; thence Southwesterly, along said curve, an arc distance of 41.54 feet; thence S16°08'04"W 125.00 feet to the beginning of a curve having a central angle of 26°44'17" and whose radius point lies S73°51'56"E a distance of 120.00 feet; thence Southwesterly and Southeasterly, along said curve, an arc distance of 56.00 feet; thence S10°36'13"E 170.00 feet to the beginning of a curve having a central angle of 60°16'32" and whose radius point lies N79°23'47"E a distance of 119.78 feet; thence Southeasterly, along said curve, an arc distance of 126.01 feet; thence S70°52'45"E 45.61 feet; thence N89°43'24"E 125.08 feet; thence S02°09'33"W 41.64 feet; thence S13°39'51"E 61.50 feet; thence S70°57'36"E 97.28 feet; thence N83°07'20"E 98.85 feet; thence N08°08'41"W 28.98 feet; thence N01°47'04"E 422.12 feet; thence N02°10'31"W 823.19 feet; thence N87°49'29"E 150.00 feet; thence N63°25'29"E 65.88 feet; thence N87°49'29"E 102.95 feet; thence N24°59'10"E 338.26 feet to the Northwest corner of Tract 55 of Zephyrhills Colony Company Lands, as recorded in Plat Book 1, Page 55, Public Records of Pasco County, Florida; thence S89°19'40"E, along the North boundary thereof, a distance of 649.10 feet to the East boundary of the Southwest 1/4 of the Northwest 1/4 of Section 3; thence S 01° 22' 43" W along the East boundary of said Southwest 1/4 of the Northwest 1/4 of Section 3, a distance of 700.46; thence N 89° 12' 28" W 35.67 feet; thence S00°47'32"W 556.98 feet; thence S79°33'18"W 327.33 feet; thence S10°26'42"E 310.00 feet to the beginning of a curve having a central angle of 29°20'52" and whose radius point lies S79°33'18"W a distance of 620.00 feet; thence Southeasterly and Southwesterly, along said curve, an arc distance of 317.57 feet to a point on a line not tangent to the foregoing curve; thence S25°50'56"W 162.08 feet; thence S44°58'57"W 375.92 feet; thence S35°30'40"W 363.57 feet; thence S66°38'49"W 456.69 feet; thence S02°18'29"W 457.98 feet to the South boundary of said Section 3; thence N89°08'43"W, along the South boundary thereof, a distance of 100.92 feet to the Point of Beginning. LESS road right of way for Geiger Road.

Know all men by these presents that Smith Cattle & Groves, Inc., a corporation organized and existing under the laws of the State of Florida, owner of the land shown hereon has caused this plat of Silver Oaks Phase One to be made and hereby dedicates drainage facilities and/or easements and road right of way for the private use and maintenance of Silver Oaks Community Association Inc. EXCEPT road right of way for Geiger Road and Fountain Road shown hereon is dedicated to the use of the public forever.

"Know all men by these presents, that Grantors hereby convey to the City of Zephyrhills, a Municipal corporation, duly organized and existing under and by virtue of the constitution of the State of Florida; and the laws of this State, those easements identified on this plat as "utility" easements in perpetuity and utility easements over all street rights-of-way to survey, construct, operate, maintain, test, inspect, repair, remove, replace or abandon in place and control, utility facilities, together with all necessary appurtenances thereto in, over, upon, across, through and under the above described real property situated in the City of Zephyrhills, State of Florida. Reserving, however, to the owner, their heirs and assigns the right to utilize and enjoy the above described premises providing the same shall not interfere with the construction, maintenance, repairing, inspection and operation of said utilities, and providing further that the grantor shall not erect or place any building or tree on the above described right-of-way and easement and the City shall not be liable for their removal if they are so placed."

This the 19 day of February, A.D., 1988.

Smith Cattle and Groves, Inc.

Brantley E. Smith, Vice-President

Signed and Sealed and Delivered in the Presence of

Witness to all

Witness to all

ACKNOWLEDGEMENT
STATE OF FLORIDA
COUNTY OF PASCO

I hereby certify that on this 19 day of February, A.D., 1988, personally appeared Brantley E. Smith, Vice-President of Smith Cattle and Groves, Inc., a Florida corporation qualified to do business in the State of Florida, to me known to be the person described in and who executed the foregoing certification and severally acknowledged the execution thereof to be their free act and deed for the purposes therein expressed.

Witness my hand and official seal at Zephyrhills, Pasco County, Florida, the day and year aforesaid.

My commission expires



Notary

SILVER OAKS PHASE ONE

P.B. 26 PG. 47
SHEET 2 OF 4

TR 73 TR 87

A SUBDIVISION LOCATED IN SECTIONS 3 & 4, TOWNSHIP 26 SOUTH, RANGE 21 EAST, ZEPHYRHILLS, PASCO COUNTY, FLORIDA
BEING A RESUBDIVISION OF TRACTS 55,56,57,58,71,72,73,74,87, 88,89,90,103,104,105,106,120 AND 121 OF ZEPHYRHILLS COLONY COMPANY TRACTS, P.B.1, PG.55

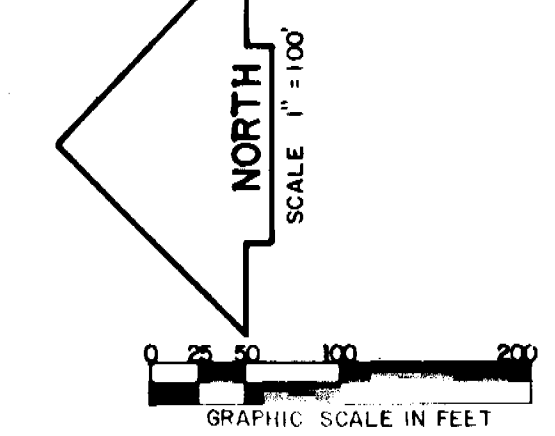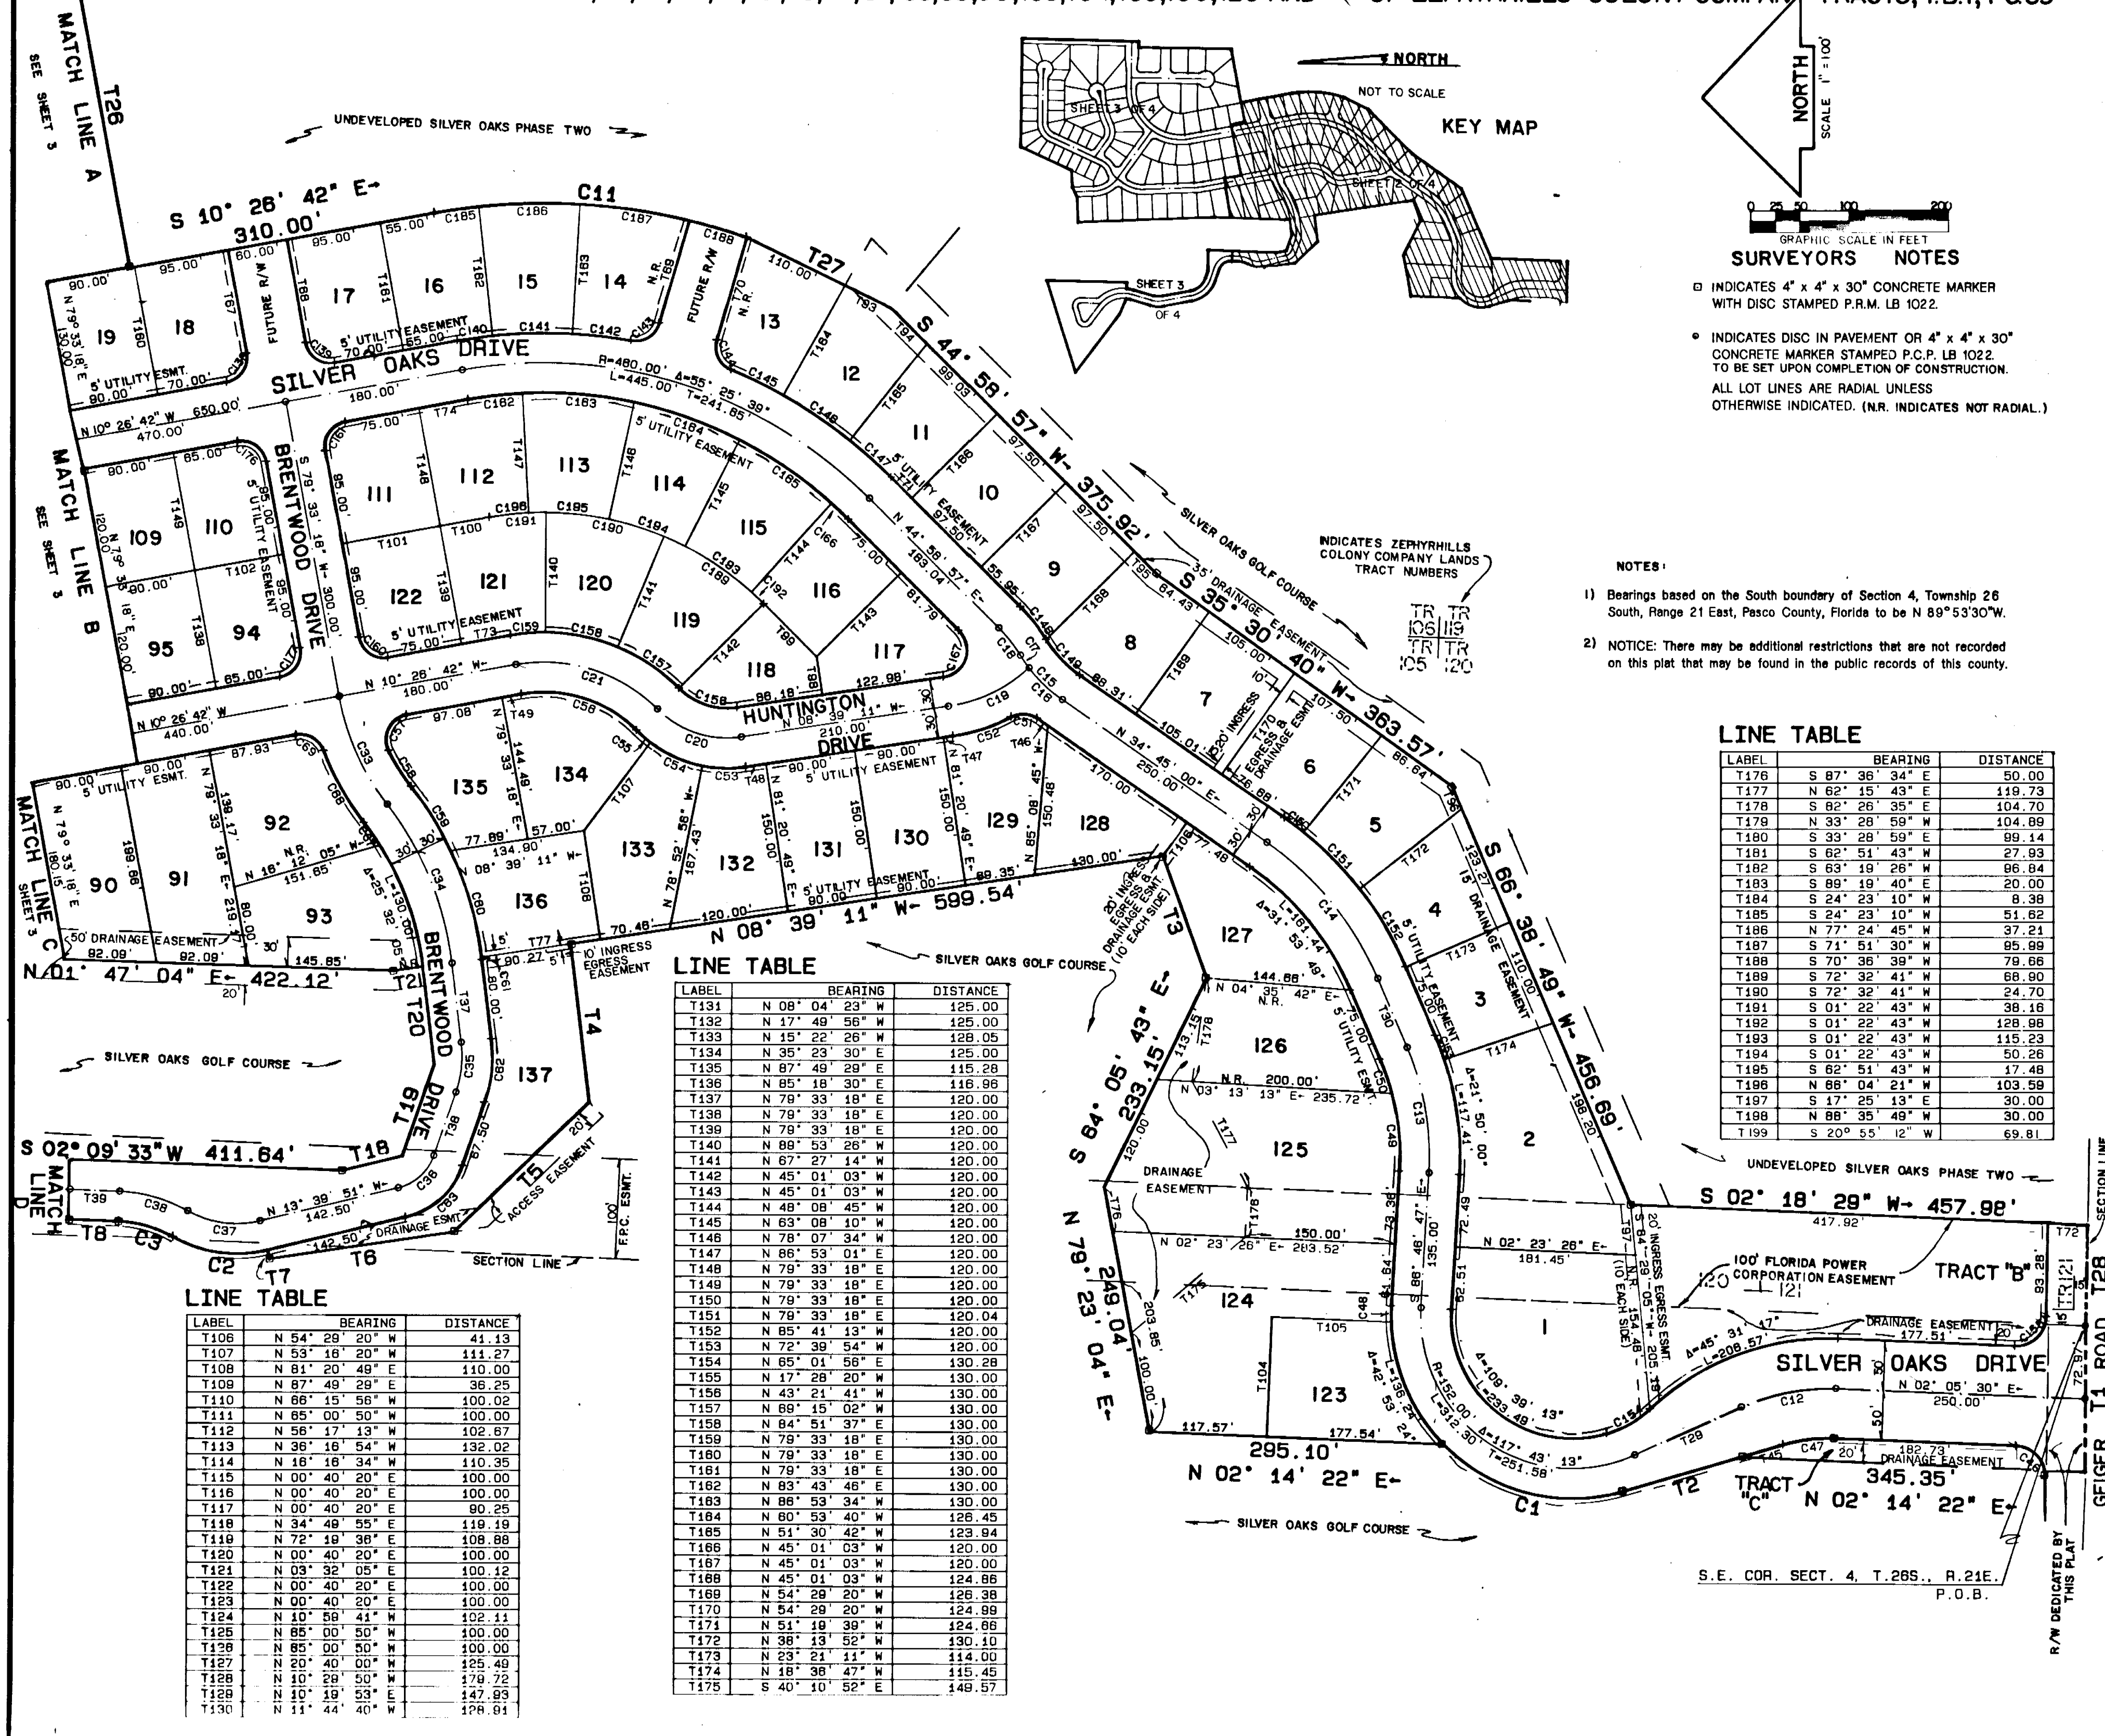

SURVEYORS NOTES

- INDICATES 4" x 4" x 30" CONCRETE MARKER WITH DISC STAMPED P.R.M. LB 1022.
- INDICATES DISC IN PAVEMENT OR 4" x 4" x 30" CONCRETE MARKER STAMPED P.C.P. LB 1022 TO BE SET UPON COMPLETION OF CONSTRUCTION.
- ALL LOT LINES ARE RADIAL UNLESS OTHERWISE INDICATED. (N.R. INDICATES NOT RADIAL.)

NOTES:

- Bearings based on the South boundary of Section 4, Township 26 South, Range 21 East, Pasco County, Florida to be N 89°53'30"W.
- NOTICE: There may be additional restrictions that are not recorded on this plat that may be found in the public records of this county.

LINE TABLE		
LABEL	BEARING	DISTANCE
T176	S 87° 36' 34" E	50.00
T177	N 62° 15' 43" E	119.73
T178	S 82° 26' 35" E	104.70
T179	N 33° 28' 59" W	104.99
T180	S 33° 28' 59" E	99.14
T181	S 62° 51' 43" W	27.93
T182	S 63° 19' 26" W	96.84
T183	S 88° 19' 40" E	20.00
T184	S 24° 23' 10" W	8.38
T185	S 24° 23' 10" W	51.62
T186	N 77° 24' 45" W	37.24
T187	S 71° 51' 30" W	95.99
T188	S 70° 38' 39" W	79.66
T189	S 72° 32' 41" W	68.80
T190	S 72° 32' 41" W	24.70
T191	S 01° 22' 43" W	38.16
T192	S 01° 22' 43" W	128.98
T193	S 01° 22' 43" W	115.23
T194	S 01° 22' 43" W	50.26
T195	S 62° 51' 43" W	17.48
T196	N 88° 04' 21" W	103.59
T197	S 17° 25' 13" E	30.00
T198	N 88° 35' 49" W	30.00
T199	S 20° 55' 12" W	69.81


LINE TABLE		
LABEL	BEARING	DISTANCE
T106	N 54° 28' 20" W	41.13
T107	N 53° 16' 20" W	111.27
T108	N 81° 20' 49" E	110.00
T109	N 87° 48' 29" E	36.25
T110	N 88° 15' 56" W	100.02
T111	N 85° 00' 50" W	100.00
T112	N 58° 17' 13" W	102.87
T113	N 38° 16' 54" W	132.02
T114	N 18° 18' 34" W	110.35
T115	N 00° 40' 20" E	100.00
T116	N 00° 40' 20" E	100.00
T117	N 00° 40' 20" E	90.25
T118	N 34° 48' 55" E	119.19
T119	N 72° 19' 38" E	108.89
T120	N 00° 40' 20" E	100.00
T121	N 03° 32' 05" E	100.12
T122	N 00° 40' 20" E	100.00
T123	N 00° 40' 20" E	100.00
T124	N 10° 58' 41" W	102.11
T125	N 85° 00' 50" W	100.00
T126	N 28° 40' 00" W	125.49
T127	N 10° 29' 50" W	179.72
T128	N 10° 19' 53" E	147.93
T130	N 11° 44' 40" W	198.81

LINE TABLE		
LABEL	BEARING	DISTANCE
T131	N 08° 04' 23" W	125.00
T132	N 17° 49' 56" W	125.00
T133	N 15° 22' 26" W	128.05
T134	N 35° 23' 30" E	125.00
T135	N 87° 49' 29" E	115.28
T136	N 85° 18' 30" E	116.96
T137	N 78° 33' 18" E	120.00
T138	N 79° 33' 18" E	120.00
T139	N 78° 33' 18" E	120.00
T140	N 88° 53' 26" W	120.00
T141	N 87° 27' 14" W	120.00
T142	N 45° 01' 03" W	120.00
T143	N 45° 01' 03" W	120.00
T144	N 48° 08' 45" W	120.00
T145	N 63° 08' 10" W	120.00
T146	N 78° 07' 34" W	120.00
T147	N 88° 53' 01" E	120.00
T148	N 79° 33' 18" E	120.00
T149	N 79° 33' 18" E	120.00
T150	N 79° 33' 18" E	120.00
T151	N 79° 33' 18" E	120.04
T152	N 85° 41' 13" W	120.00
T153	N 72° 39' 54" W	120.00
T154	N 65° 01' 58" E	130.28
T155	N 17° 28' 20" W	130.00
T156	N 43° 21' 41" W	130.00
T157	N 68° 15' 02" W	130.00
T158	N 84° 51' 37" E	130.00
T159	N 79° 33' 18" E	130.00
T160	N 79° 33' 18" E	130.00
T161	N 79° 33' 18" E	130.00
T162	N 83° 43' 46" E	130.00
T163	N 88° 53' 34" W	130.00
T164	N 80° 53' 40" W	126.45
T165	N 51° 30' 42" W	129.94
T166	N 45° 01' 03" W	120.00
T167	N 45° 01' 03" W	120.00
T168	N 45° 01' 03" W	124.86
T169	N 54° 28' 20" W	126.38
T170	N 54° 28' 20" W	124.89
T171	N 51° 19' 39" W	124.86
T172	N 38° 13' 52" W	130.10
T173	N 23° 21' 11" W	114.00
T174	N 18° 38' 47" W	115.45
T175	S 40° 10' 52" E	148.57

SILVER OAKS PHASE ONE

P.B. 26 PG. 48
SHEET 31 OF 4

A SUBDIVISION LOCATED IN SECTIONS 3 & 4, TOWNSHIP 26 SOUTH, RANGE 21 EAST, ZEPHYRHILLS, PASCO COUNTY, FLORIDA
BEING A RESUBDIVISION OF TRACTS 55,56,57,58,71,72,73,74,87,88,89,90,103,104,105,106,120 AND 121 OF ZEPHYRHILLS COLONY COMPANY TRACTS, P.B.1, PG.55

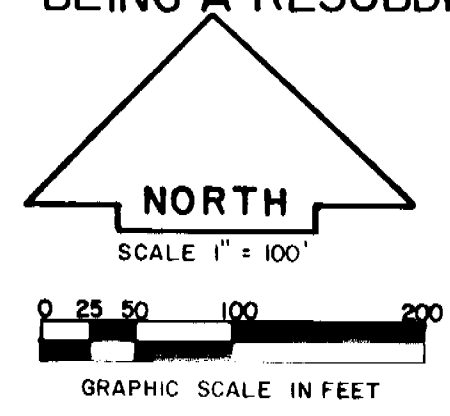


SURVEYORS NOTES

- INDICATES 4" x 4" x 30" CONCRETE MARKER WITH DISC STAMPED P.R.M. LB 1022.
- INDICATES DISC IN PAVEMENT OR 4" x 4" x 30" CONCRETE MARKER STAMPED P.C.P. LB 1022 TO BE SET UPON COMPLETION OF CONSTRUCTION.
- ALL LOT LINES ARE RADIAL UNLESS OTHERWISE INDICATED. (N.R. INDICATES NOT RADIAL)

NOTES:

- Bearings based on the South boundary of Section 4, Township 26 South, Range 21 East, Pasco County, Florida to be N 89° 53' 30" W.
- NOTICE: There may be additional restrictions that are not recorded on this plat that may be found in the public records of this county.

UNDEVELOPED SILVER OAKS PHASE TWO

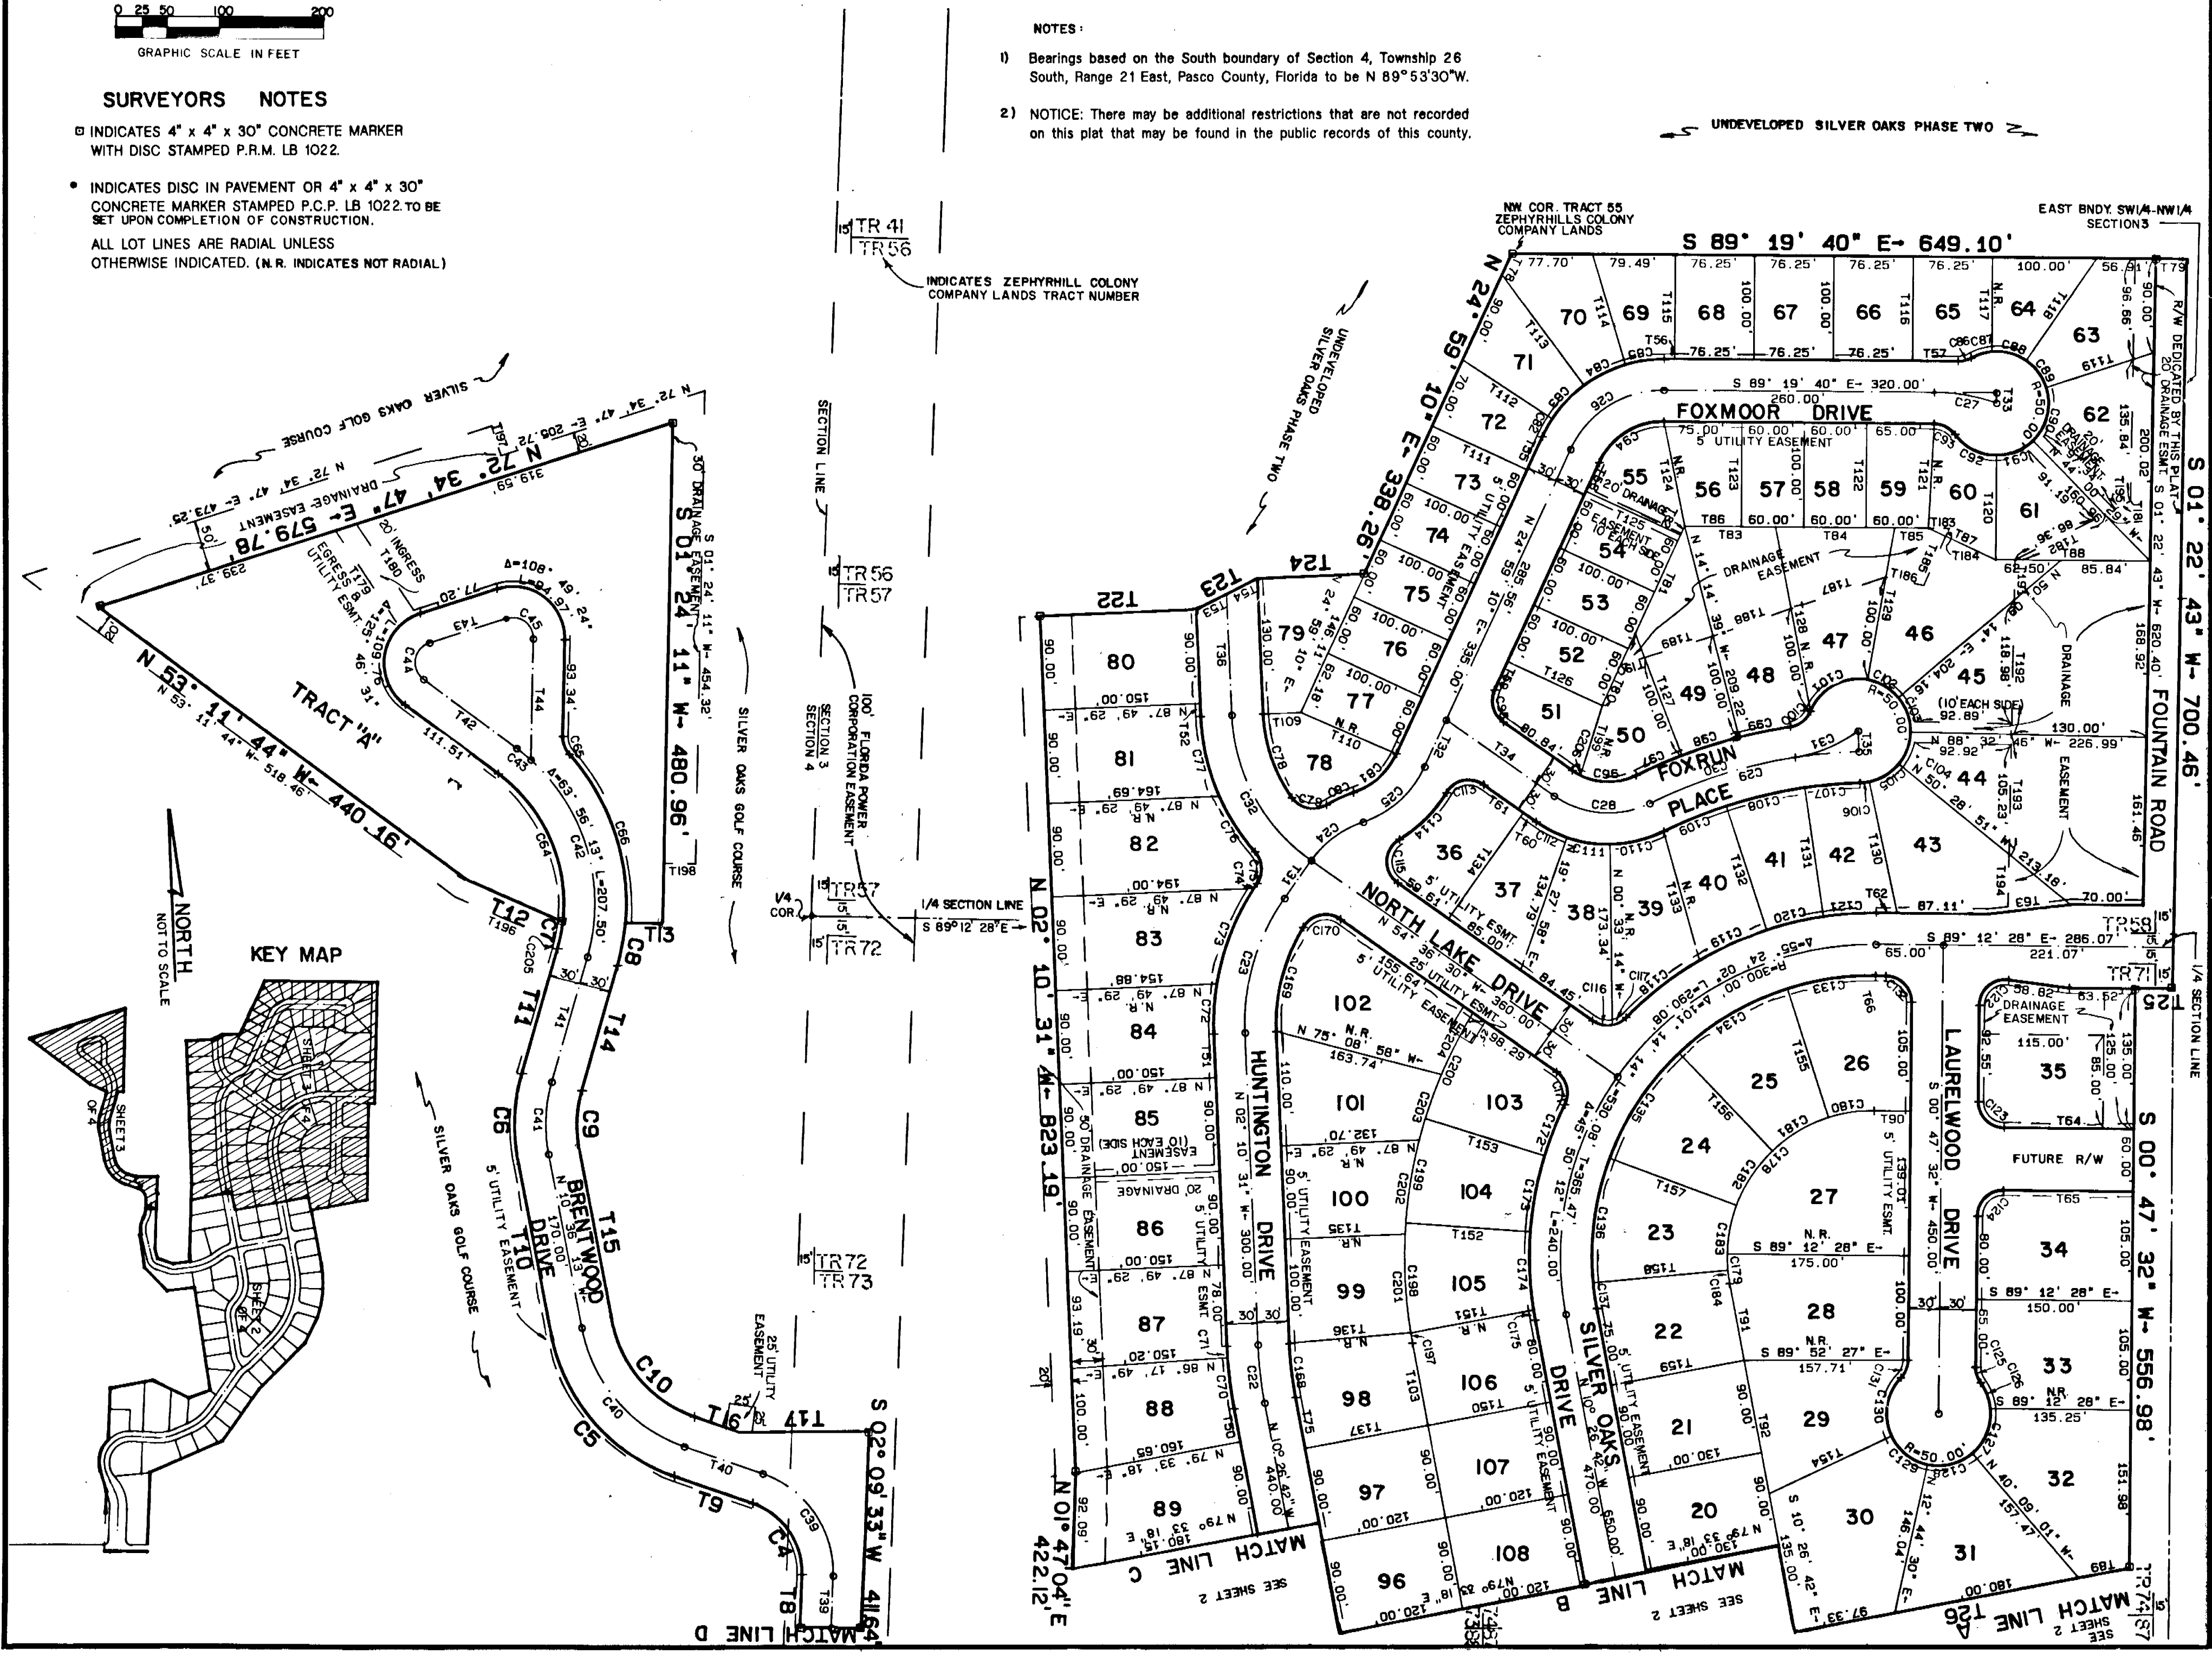

SILVER OAKS PHASE ONE

P.B. 26 PG. 49
SHEET 4 OF 4A SUBDIVISION LOCATED IN SECTIONS 3 & 4, TOWNSHIP 26 SOUTH, RANGE 21 EAST, ZEPHYRHILLS, PASCO COUNTY, FLORIDA
BEING A RESUBDIVISION OF TRACTS 55,56,57,58,71,72,73,74,87,88,89,90,103,104,105,106,120 AND 121 OF ZEPHYRHILLS COLONY COMPANY TRACTS, P.B.I, PG.55

CURVE TABLE

LABEL	RADIUS	CENTRAL ANGLE	ARC LENGTH	CHORD LENGTH	CHORD BEARING	TAN. LENGTH
C1	182.00	61° 36' 38"	189.71	186.41	N 14° 22' 18" E	108.52
C2	130.00	43° 03' 36"	97.70	85.42	N 07° 51' 57" E	51.29
C3	120.00	27° 14' 12"	57.04	56.51	N 15° 46' 39" E	29.07
C4	70.00	73° 02' 18"	89.23	83.31	N 34° 21' 36" W	51.83
C5	179.78	60° 16' 32"	189.13	180.53	N 40° 44' 29" W	104.37
C6	180.00	26° 44' 17"	84.00	83.24	N 02° 45' 55" E	42.78
C7	155.95	09° 35' 22"	26.10	26.07	N 11° 20' 23" E	13.08
C8	215.95	11° 01' 13"	41.54	41.47	S 10° 37' 27" W	20.83
C9	120.00	26° 44' 17"	56.00	55.49	S 02° 45' 55" E	28.52
C10	119.78	60° 16' 32"	126.01	120.28	S 40° 44' 29" E	68.54
C11	620.00	29° 20' 52"	317.57	314.11	S 04° 13' 44" W	162.35
C12	210.00	26° 35' 30"	97.46	96.59	N 11° 12' 15" W	49.63
C13	278.11	26° 34' 24"	128.98	127.83	N 79° 56' 01" E	65.67
C14	320.00	31° 53' 49"	178.15	175.85	N 50° 41' 55" E	91.45
C15	150.00	23° 34' 41"	61.73	61.29	N 46° 32' 07" E	31.31
C16	150.00	17° 43' 33"	46.41	46.23	N 43° 46' 48" E	23.39
C17	150.00	05° 51' 08"	15.32	15.31	N 55° 24' 07" E	7.87
C18	150.00	13° 20' 44"	34.94	34.86	N 51° 39' 19" E	17.55
C19	150.00	34° 30' 54"	90.36	89.00	N 25° 54' 38" W	46.60
C20	98.21	53° 38' 08"	91.93	88.61	N 18° 09' 53" E	49.65
C21	160.00	55° 25' 39"	154.78	148.92	N 17° 16' 08" E	84.05
C22	389.61	09° 16' 11"	56.23	56.18	N 08° 18' 38" W	28.17
C23	208.40	34° 10' 11"	134.20	134.20	N 18° 44' 29" W	70.88
C24	100.00	36° 16' 04"	63.30	62.25	N 53° 31' 32" E	32.75
C25	100.00	46° 40' 24"	81.46	79.23	N 48° 19' 22" E	43.14
C26	98.01	65° 41' 10"	112.36	106.31	N 57° 49' 45" E	63.27
C27	185.00	18° 55' 29"	61.11	60.83	S 79° 51' 55" E	30.83
C28	90.32	61° 24' 32"	96.80	92.24	S 85° 18' 52" E	53.64
C29	485.00	24° 40' 19"	208.85	207.24	N 76° 19' 07" E	106.07
C30	485.00	17° 23' 11"	147.20	146.63	N 72° 05' 21" E	74.17
C31	136.50	27° 56' 45"	65.63	65.97	N 67° 24' 06" E	33.99
C32	180.25	52° 25' 59"	164.95	159.25	N 28° 23' 30" W	88.76
C33	250.00	27° 23' 52"	119.55	118.41	S 65° 51' 22" W	60.94
C34	221.70	30° 57' 54"	173.86	171.75	S 67° 38' 19" W	89.11
C35	111.92	25° 55' 04"	50.63	50.19	N 83° 55' 08" W	25.75
C36	50.00	57° 17' 45"	50.00	47.94	N 42° 18' 44" E	27.32
C37	100.00	43° 03' 36"	78.15	73.40	N 07° 51' 57" E	39.45
C38	150.00	27° 14' 12"	71.31	70.64	N 15° 46' 39" E	36.34
C39	100.00	73° 02' 18"	127.48	119.02	N 34° 21' 36" W	74.05
C40	149.78	60° 16' 32"	157.57	150.40	N 40° 44' 29" W	86.96
C41	150.00	26° 44' 17"	70.00	69.37	N 02° 45' 55" E	35.65
C42	185.95	09° 35' 22"	225.00	211.53	N 18° 31' 50" W	128.59
C43	185.95	09° 35' 22"	17.50	17.50	N 50° 29' 57" W	8.76
C44	20.00	126° 43' 36"	35.60	35.60	N 08° 18' 38" W	30.06
C45	20.00	108° 49' 24"	37.99	32.53	S 53° 00' 31" E	27.95
C46	30.00	88° 01' 00"	46.09	41.69	N 46° 06' 00" E	28.98
C47	180.00	18° 31' 30"	51.73	51.51	N 07° 10' 15" W	26.09
C48	182.00	05° 09' 10"	16.37	16.36	S 89° 21' 23" E	8.19
C49	248.11	18° 06' 52"	78.44	78.11	N 84° 09' 47" E	39.55
C50	248.11	08° 27' 32"	36.63	36.60	N 70° 52' 35" E	18.35
C51	25.00	13° 36' 08"	27.43	26.07	N 53° 38' 06" E	15.29
C52	180.00	19° 27' 11"	61.12	60.83	N 18° 22' 52" W	30.86
C53	128.21	19° 46' 15"	44.24	44.02	N 01° 13' 56" E	22.34
C54	128.21	25° 36' 36"	57.31	56.83	N 23° 55' 22" E	29.14
C55	128.21	08° 15' 17"	18.47	18.45	N 40° 51' 19" E	9.25
C56	130.00	55° 25' 39"	125.76	120.91	N 17° 16' 08" E	68.29
C57	25.00	106° 22' 58"	46.42	40.03	N 63° 38' 11" W	23.41
C58	220.00	12° 23' 56"	42.30	42.30	N 57° 39' 51" E	39.22
C59	351.70	12° 23' 56"	76.11	75.96	S 58° 21' 24" W	38.20
C60	351.70	18° 09' 35"	111.47	111.00	S 73° 38' 03" W	56.21
C61	351.70	00° 24' 23"	2.49	2.49	S 82° 55' 09" W	1.25
C62	141.92	25° 55' 04"	64.20	63.65	N 83° 55' 08" W	32.66
C63	80.00	57° 17' 45"	80.00	76.71	N 42° 18' 44" E	43.70
C64	155.95	59° 44' 26"	162.80	155.34	N 23° 19' 31" W	89.57
C65	215.95	46° 37' 00"	175.70	170.89	S 18° 11' 40" E	93.84
C66	215.95	46° 37' 00"	175.70	170.89	S 18° 11' 40" E	93.84
C67	281.70	05° 25' 49"	27.65	27.64	N 54° 51' 52" E	13.83
C68	280.00	17° 00' 32"	83.12	82.82	N 60° 39' 42" E	41.87
C69	25.00	79° 36' 40"	34.74	32.01	N 29° 21' 38" E	20.83
C70	419.61	06° 44' 30"	49.37	49.35	N 07° 04' 27" W	24.72
C71	419.61	01° 31' 40"	11.18	11.19	N 02° 56' 21" W	5.60
C72	238.40	11° 36' 56"	48.33	48.25	N 03° 37' 57" E	24.25
C73	238.40	23° 45' 19"	98.84	98.13	N 21° 19' 05" E	50.14
C74	238.40	01° 18' 56"	5.54	5.54	N 33° 51' 42" E	2.77
C75	25.00	75° 37' 24"	33.00	30.65	N 03° 17' 01" W	19.40
C76	210.25	17° 22' 24"	63.75	63.51	N 32° 24' 31" W	32.12
C77	210.25	21° 32' 49"	79.07	78.60	N 12° 56' 55" W	40.01
C78	150.25	32° 51' 42"	86.18	85.00	S 18° 36' 22" E	44.31
C79	25.00	85° 53' 52"	37.46	34.07	S 77° 59' 09" E	23.27
C80	130.00	12° 35' 39"	26.58	26.52	N 65° 21' 44" E	14.95
C81	70.00	46° 40' 24"	57.02	55.46	N 48° 19' 22" E	30.20
C82	128.01	08° 43' 37"	19.50	19.49	N 29° 20' 58" E	9.77
C83	128.01	20° 00' 20"	44.70	44.47	N 43° 42' 57" E	22.58
C84	128.01	20° 00' 20"	44.70	44.47	N 43° 42' 57" E	22.58
C85	128.01	16° 56' 54"	37.87	37.73	N 82° 11' 53" E	19.07
C86	25.00	29° 55' 35"	13.06	12.81	N 75° 42' 33" E	6.68
C87	50.00	24° 11' 14"	21.17	20.95	N 72° 05' 21" E	10.71
C88	50.00	38° 53' 56"	34.82	34.12	S 75° 07' 03" E	18.15
C89	50.00	37° 29' 40"	32.72	32.14	S 36° 25' 15" E	16.97
C90	50.00	63° 39' 55"	55.56	52.74	S 14° 08' 33" W	31.04
C91	50.00	44° 40' 50"	38.99	38.01	S 68° 19' 56" W	20.55
C92	50.00	53° 07' 48"	46.38	44.72	N 62° 45' 45" W	25.00
C93	25.00	53° 07' 48"	23.18	22.36	N 62° 45' 45" W	12.50
C94	88.04	06° 41' 07"	77.87	77.87	N 81° 39' 03" E	43.90
C95	25.00	79° 36' 40"	34.73	32.00	S 14° 48' 40" E	20.83
C96	80.32	56° 39' 35"	59.65	57.25	S 87° 41' 25" E	32.52
C97	515.00	05° 21' 03"	48.10	48.08	N 66° 39' 29" E	24.07
C98	515.00	08° 25' 21"	57.73	57.70	N 72° 32' 41" E	28.89
C99	515.00	05° 36' 58"	50.48	50.48	N 78° 33' 50" E	25.26
C100	25.00	56° 36' 05"	25.57	24.47	N 52° 04' 18" E	14.03
C101	50.00	77° 39' 39"	87.89	87.89	N 81° 39' 03" E	40.17
C102	50.00	38° 49' 21"	34.75	34.08	S 59° 45' 27" E	18.11
C103	50.00	41° 18' 00"	38.04	35.27	S 19° 11' 48" E	18.84
C104	50.00	38° 03' 55"	33.22	32.81	S 20° 28' 11" W	17.25
C105	50.00	38° 44' 11"	33.80	33.18	S 58° 53' 14" W	17.58

CURVE TABLE

Label	Radius	Central Angle	Arc Length	Chord Length	Chord Bearing	Tan. Length
C106	50.00	10° 23' 57"	9.07	9.06	S 83° 27' 19" W	4.55
C107	455.00	06° 43' 40"	53.43	53.40	S 85° 17' 27" W	26.74
C108	455.00	09° 45' 33"	77.50	77.41	S 77° 02' 50" W	38.84
C109	455.00	08° 11' 08"	65.00	64.94	S 68° 04' 31" W	32.58
C110	120.32	25° 27' 48"	53.47	53.03	S 76° 42' 40" W	27.18
C111	120.32	20° 01' 12"	42.04	41.83	N 80° 32' 38" W	21.24
C112	120.32	15° 55' 32"	33.44	33.34	N 62° 34' 16" W	16.83
C113	25.00	94° 19' 28"	41.16	36.66	S 78° 13' 46" W	26.96
C114	130.00	28° 25' 59"	64.51	63.85	S 45° 17' 01" W	32.93
C115	25.00	114° 06' 30"	48.79	41.86	S 02° 26' 45" W	36.58
C116	25.00	45° 50' 12"	20.00	19.47	S 77° 31' 36" E	10.57
C117	25.00	35° 15' 02"	15.38	15.14	N 61° 55' 47" E	7.94
C118	330.00	15° 34' 06"	89.67	89.39	N 52° 05' 19" E	45.11
C119	330.00	12° 17' 42"	70.81	70.68	N 66° 01' 13" E	35.54
C120	330.00	09° 45' 33"	56.21	56.14	N 77° 02' 50" E	28.84
C121	330.00	08° 51' 55"	51.06	51.01	N 86° 21' 38" W	25.59
C122	25.00	97° 10' 51"	42.40	37.50	S 48° 22' 58" W	28.35
C123	25.00	90° 00' 00"	39.27	35.36	S 44° 12' 28" E	25.00
C124	25.00	90° 00' 00"	39.27	35.36	S 45° 47' 32" W	25.00
C125	25.00	36° 52' 12"	18.09	15.81	S 17° 38' 33" E	8.33
C126	50.00	31° 07' 51"	27.17	26.83	S 20° 30' 44" E	13.93
C127	50.00	54° 47' 47"	47.82	46.02	S 22° 27' 05" W	25.92
C128	50.00	52° 53' 32"	46.24	44.06	S 17° 41' 45" W	24.54
C129	50.00	52° 35' 26"	45.63	44.06	N 51° 06' 47" W	24.54
C130	50.00	88° 35' 37"	59.86	56.35	N 09° 19' 44" E	34.10
C131	25.00	42° 50' 00"	18.69	18.26	N 22° 12' 33" E	9.81
C132	25.00	90° 00' 00"	39.27	35.36	N 44° 12' 28" W	25.00
C133	270.00	18° 15' 52"	86.07	85.71	S 81° 39' 36" W	43.40
C134	270.00	25° 53' 21"	122.00	120.96	S 59° 35' 00" W	62.08
C135	270.00	25° 53' 21"	122.00	120.96	S 59° 34' 39" W	62.08
C136	270.00	25° 53' 21"	122.00	120.96	S 59° 34' 17" W	62.08
C137	270.00	05° 18' 19"	25.00	24.99	S 07° 47' 32" E	12.51
C138	25.00	90° 00' 00"	39.27	35.36	S 55° 26' 42" E	25.00
C139	25.00	90° 00' 00"	39.27	35.36	S 34° 33' 18" W	25.00
C140	490.00	04° 10' 28"	35.70	35.69	S 08° 21' 28" E	17.86
C141	490.00	09° 22' 40"	80.20	80.11	S 01° 34' 54" E	40.19
C142	490.00	06° 53' 29"	58.94	58.90	S 06° 33' 11" W	29.50
C143	25.00	83° 52' 10"	36.59	33.41	S 31° 56' 10" E	22.46
C144	25.00	83° 52' 10"	36.59	33.41	S 64° 11' 41" W	22.46
C145	490.00	08° 53' 44"	58.54	58.54	S 03° 40' 58" W	29.34
C146	490.00	09° 22' 58"	80.24	80.15	S 33° 47' 49" W	40.21
C147	490.00	06° 28' 39"	55.54	55.51	S 43° 44' 08" W	27.80
C148	180.00	13° 20' 44"	41.93	41.83	S 51° 39' 19" W	21.05
C149	120.00	23° 34' 41"	49.38	49.03	S 46° 32' 20" W	25.06
C150	350.00	03° 55' 21"	23.96	23.96	S 38° 42' 41" W	11.99
C151	350.00	13° 05' 46"	80.00	79.83	S 45° 13' 15" W	40.18
C152	350.00	14° 52' 41"	90.89	90.03	S 59° 12' 28" W	45.70
C153	300.00	04° 11' 44"	25.49	25.49	S 07° 04' 01" W	12.75
C154	107.10	26° 59' 47"	50.46	50.50	S 28° 55' 48" E	25.71
C155	30.00	81° 23' 15"	47.85	42.94	S 43° 36' 07" E	30.74
C156	68.21	53° 38' 08"	63.85	61.54	N 18° 09' 53" E	34.48
C157	190.00	22° 26' 11"	74.40	73.93	N 33° 45' 51" E	37.68
C158	190.00	22° 26' 11"	74.40	73.93	N 11° 19' 40" E	37.68
C159	190.00	10° 33' 16"	35.00	34.95	N 05° 10' 04" W	17.55
C160	25.00	90° 00' 00"	39.27	35.36	N 34° 33' 18" E	25.00
C161	25.00	90° 00' 00"	39.27	35.36	S 34° 33' 42" E	25.00
C162	430.00	07° 19' 43"	55.00	54.96	S 06° 46' 50" E	27.54
C163	430.00	14° 59' 25"	112.50	112.18	S 04° 22' 43" W	56.57
C164	430.00	14° 59' 25"	112.50	112.18	S 18° 22' 08" W	56.57
C165	430.00	14° 59' 25"	112.50	112.18	S 34° 21' 33" W	56.57
C166	430.00	03° 07' 42"	23.48	23.48	S 43° 25' 06" W	11.74
C167	27.50	126° 21' 52"	60.85	48.08	N 71° 50' 07" W	54.40
C168	359.61	08° 16' 11"	51.90	51.86	N 06° 18' 36" W	26.00
C169	317.04	07° 54' 54"	49.77	49.74	N 07° 56' 16" E	53.94
C170	25.00	83° 55' 07"	40.98	36.54	N 79° 25' 56" E	28.77
C171	25.00	81° 05' 14"	35.38	32.50	S 14° 03' 53" E	21.38
C172	330.00	08° 08' 38"	52.67	52.61	S 21° 54' 25" W	26.39
C173	330.00	13° 01' 18"	75.00	74.84	S 10° 49' 27" W	37.66
C174	330.00	13° 01' 18"	75.00	74.84	S 02° 11' 52" E	37.88
C175	330.00	01° 44' 11"	10.00	10.00	S 09° 34' 36" E	5.00
C176	25.00	90° 00' 00"	39.27	35.36	S 34° 33' 18" W	25.00
C177	90.00	25° 00' 00"	30.27	30.27	S 30° 26' 42" E	25.00
C178	140.00	89° 35' 41"	218.92	197.29	S 45° 59' 42" W	139.01
C179	140.00	11° 38' 33"	28.45	28.40	S 04° 37' 25" E	14.27
C180	140.00	18° 15' 52"	44.63	44.44	S 81° 39' 36" W	22.51
C181	140.00	25° 53' 21"	63.26	62.72	S 59° 35' 00" W	32.18
C182	140.00	25° 53' 21"	63.26	62.72	S 33° 41' 39" W	32.18
C183	140.00	25° 53' 21"	63.26	62.72	S 07° 48' 17" W	32.18
C184	140.00	05° 18' 19"	12.96	12.96	S 07° 47' 32" E	6.49
C185	40.00	94° 28' 40"	45.17	40.16	S 78° 13' 28" E	22.60
C186	820.00	09° 22' 40"	101.48	101.36	S 01° 34' 54" E	50.85
C187	820.00	10° 14' 55"	110.90	110.75	S 08° 13' 54" W	55.60
C188	820.00	05° 32' 49"	60.02	60.00	S 16° 07' 45" W	30.04
C189	310.00	22° 26' 11"	121.39	120.62	N 33° 45' 51" E	61.48
C190	310.00	22° 26' 11"	121.39	120.62	N 11° 19' 40" E	61.48
C191	310.00	10° 33' 16"	57.11	57.02	N 05° 10' 04" W	28.63
C192	310.00	03° 07' 42"	16.93	16.92	S 43° 25' 06" E	8.47
C193	310.00	04° 28' 40"	81.10	80.87	N 07° 56' 33" E	40.78
C194	310.00	14° 59' 25"	81.10	80.87	N 19° 22' 08" E	40.78
C195	310.00	14° 59' 25"	81.10	80.87	N 04° 22' 43" E	40.78
C196	310.00	07° 19' 43"	39.65	39.62	N 06° 46' 50" W	19.85
C197	450.00	01° 16' 24"	10.00	10.00	N 09° 48' 30" W	5.00
C198	450.00	13° 29' 06"	105.91	105.67	N 02° 25' 45" E	53.20
C199	450.00	13° 01' 18"	102.27	102.05	N 10° 49' 27" E	51.36
C200	450.00	14° 14' 03"	111.79	111.51	N 24° 27' 07" E	56.19
C201	450.00	12° 06' 31"	95.05	95.05	N 08° 07' 13" W	47.70
C202	450.00	11° 11' 19"	91.93	91.87	N 08° 46' 37" E	46.07
C203	450.00	08° 28' 23"	66.55	66.49	N 18° 51' 34" E	33.33
C204	450.00	08° 28' 23"	66.55	66.49	N 27° 19' 57" E	33.33
C205	150.95	02° 21' 08"	6.20	6.20	N 14° 57' 30" E	3.10
C206	60.32	04° 04' 58"	5.00	5.00	N 56° 58' 59" W	2.50